

A ISSUED FOR CONSTRUCTION 26/11/21
 Issue Amendments Date
 Project

Proposed Stores Building for SCT Logistics
 Lot 93 Pellew Road, Penfield. SA


Drawing
SITE PLAN - PART

TSDB
 16-22 Erudina Ave, Edwardstown S.A. 5039
 Ph (08) 8277 0111
 Industrial - Commercial - Educational

Date: 11/10/21
 Drawn: TB
 Scale: 1:250 (@ A1) or (@ A3)
 Project Number: 0555

© COPYRIGHT Drawing Number: **A01.A**
 Contractors must verify all dimensions at the job before commencing work or making shop drawings.

Site Plan - Part
 1:250

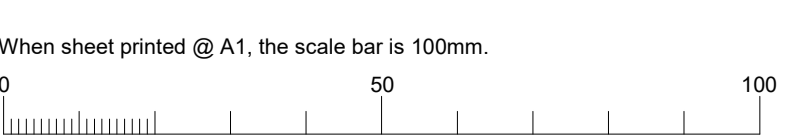

Not for Construction until approved by Statutory Authorities before commencing work or making shop drawings.