



SD.A1 Section Detail SD.A1

1 : 10

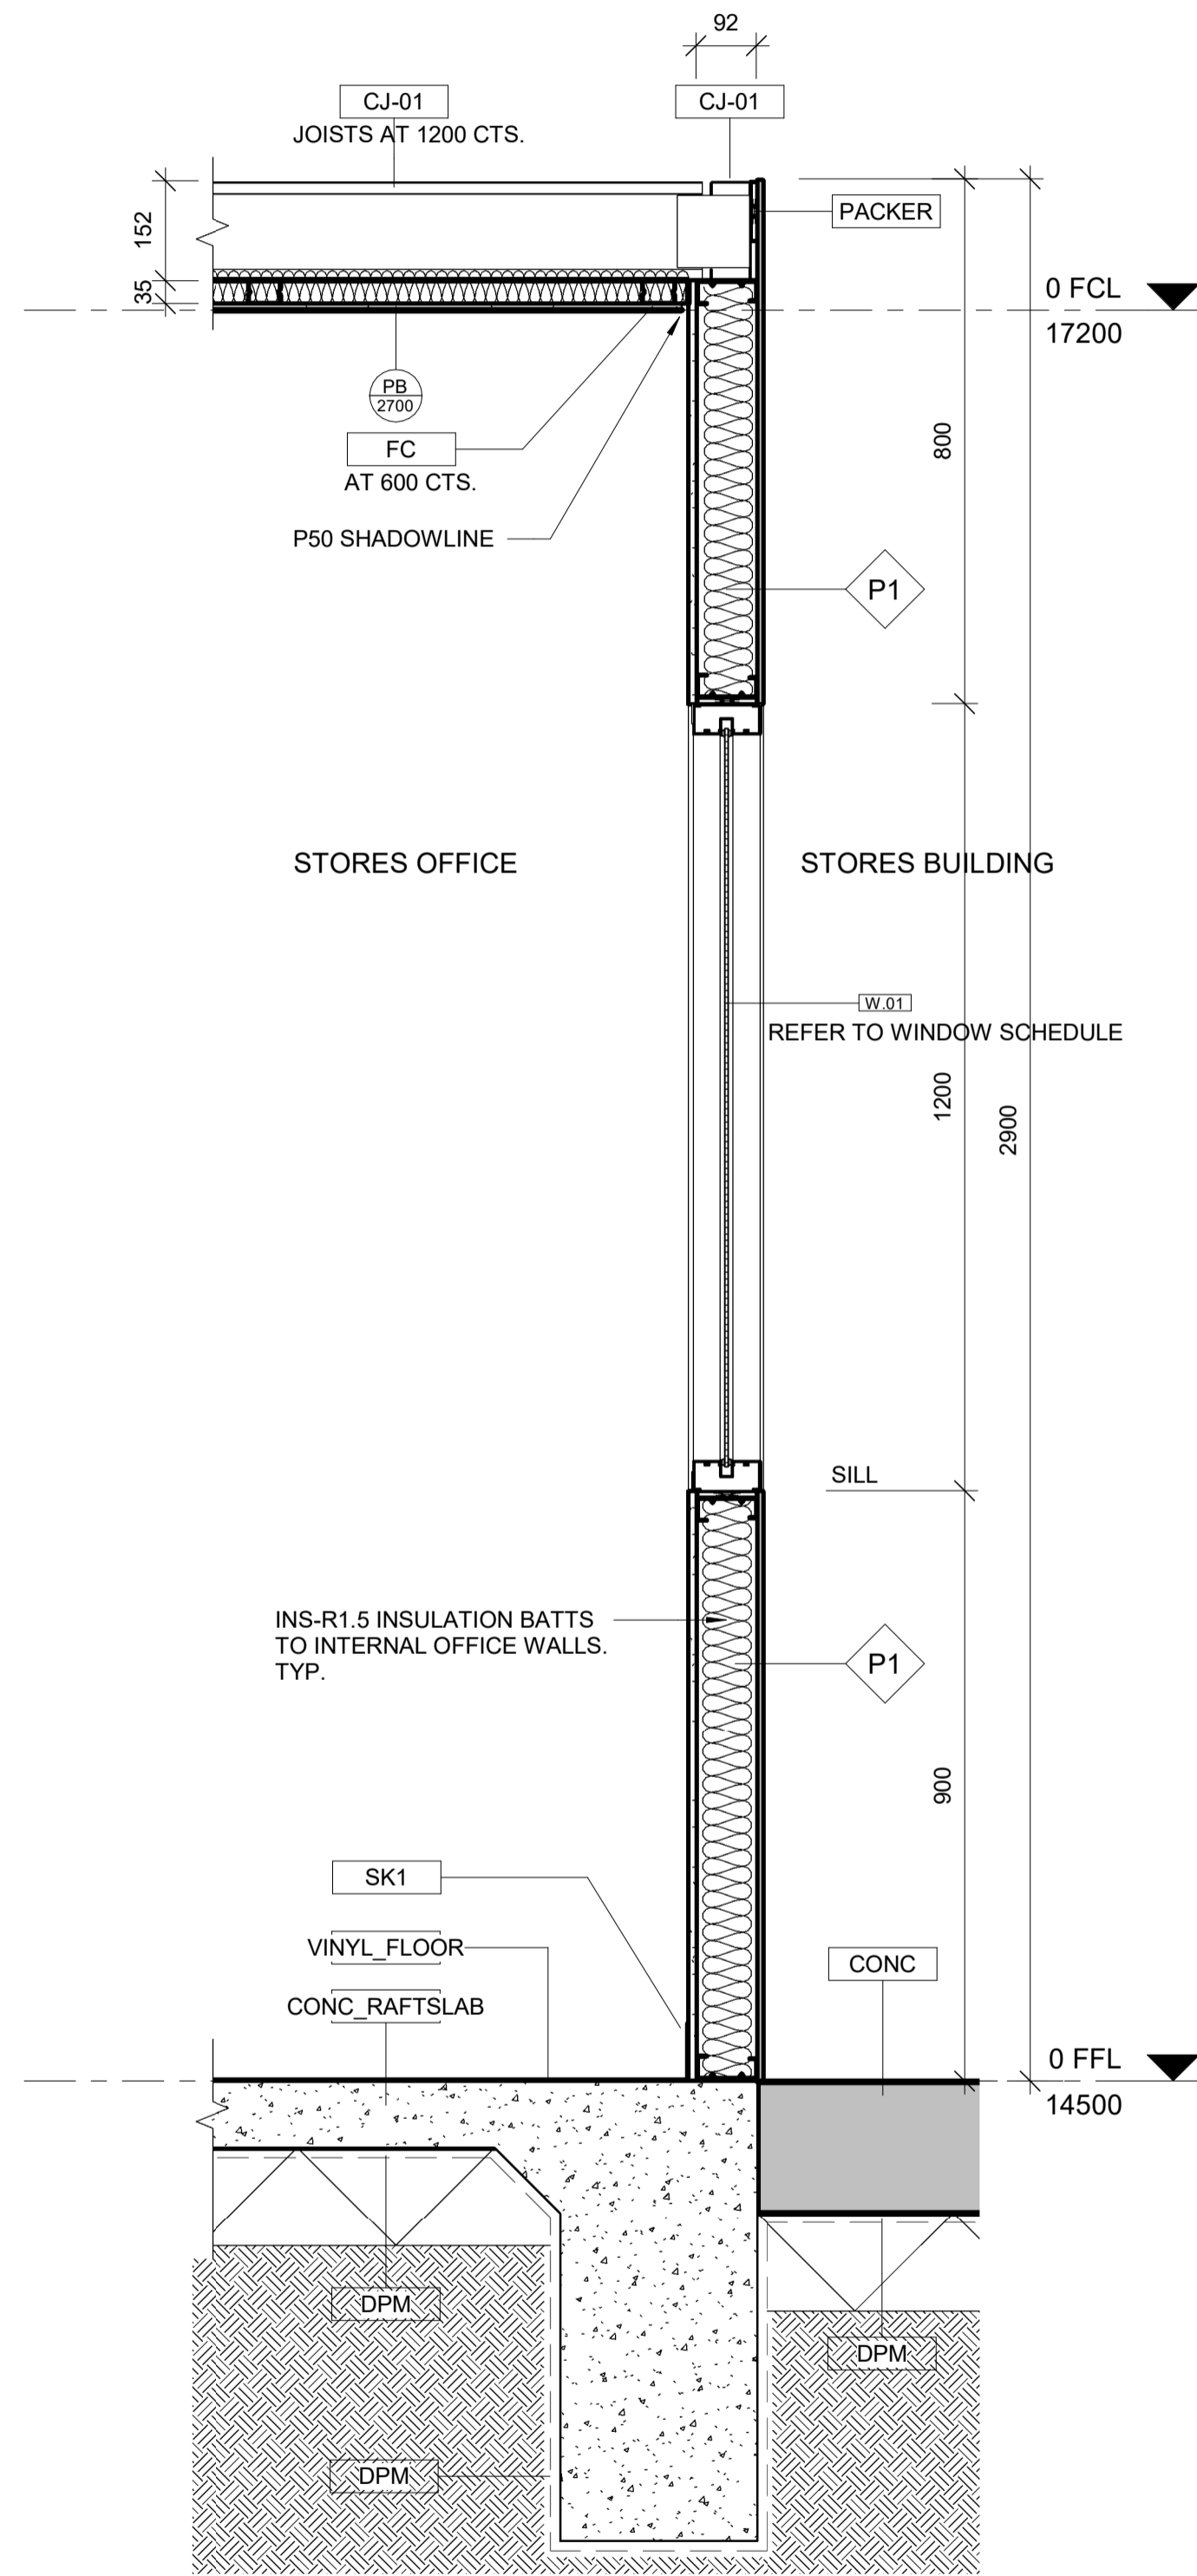

SD.A2 Section Detail SD.A2

1 : 10

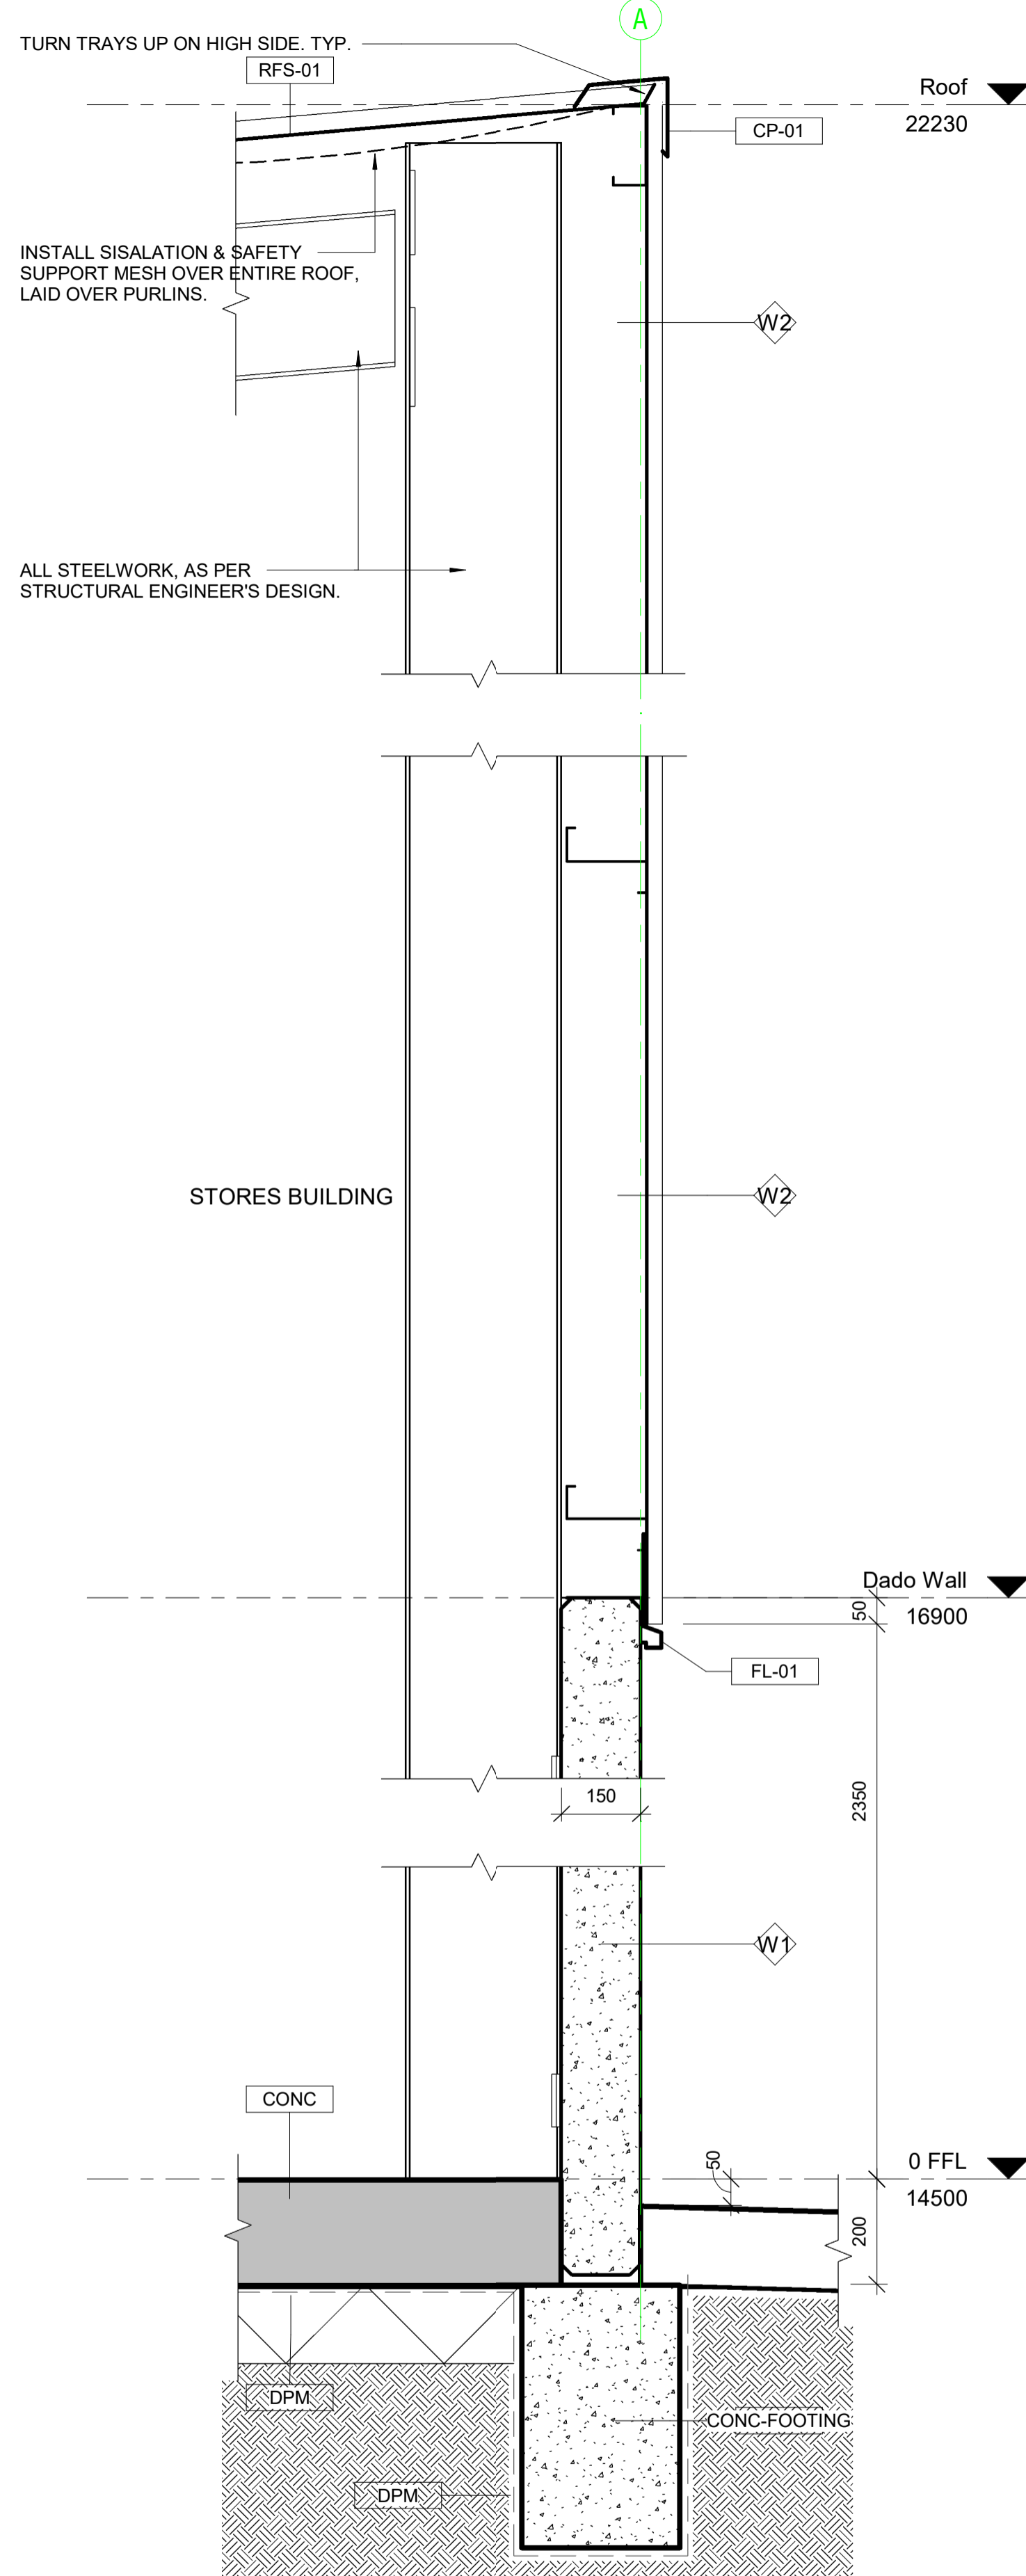

SD.A3 Section Detail SD.A3

1 : 10

Wall Schedule	
Type Mark	Description
P1	92mm stud @ 600cts max. Line externally to warehouse with: 1x9mm flush jointed Villaboard and Internally to office with 1x13mm Plasterboard. Moisture resistant P/board to all wet areas with 92mm stud @ 450cts max.
P2	92mm stud @ 600cts max. Line both sides with 1x13mm flush jointed Plasterboard. Moisture resistant P/board to all wet areas with 92mm stud @ 450cts max.
P3	92mm stud @ 600cts max. Line one side only with 1x13mm flush jointed Plasterboard. Moisture resistant P/board to all wet areas with 92mm stud @ 450cts max.
W1	150mm thick Precast Concrete Panel dado wall with steel float finish. - Class 2 Finish. Painted.
W2	Z150 Structural steel wall girts, clad externally with 0.48 Colorbond Trimdek wall cladding.

Tag	Description
CJ-01	C-Section Ceiling Joists at 1200 cts, to support furring channels at 600 cts below.
CONC	New Concrete Slab, as per Structural Engineer's design.
CONC-FOOTING	New Concrete Footing, as per Structural Engineer's design.
CONC_RAFTSLAB	New Concrete Raft Slab, as per Structural Engineer's design.
CP-01	Capping - Colorbond.
DP1-1500PVC	150 Dia PVC Downpipe. Connect into in-ground stormwater system. Painted.
DPM	Damp proof membrane
EG1	115 Slotted Quad Eaves Gutter. Colorbond.
FC	35mm Furring Channels at 600 cts fixed to framing.
FL-01	Flashing - Colorbond where visible. Zincalume where not visible.
PACKER	Packer / spacer, to suit
RFS-01	Zincalume Trimdek (0.48 BMT) Metal Roof Cladding. Install Sisalation & Safety Support Mesh over entire roof, laid over purlins prior to installing roofing.
SK1	100mm Direct Stick Vinyl Skirting
VINYL_FLOOR	Selected Commercial Grade Sheet Vinyl Flooring.

A ISSUED FOR CONSTRUCTION 26/11/21  
 Issue Amendments Date  
 Project  
 Proposed Stores Building for SCT Logistics  
 Lot 93 Pellew Road, Penfield. SA

Drawing  
**SECTION DETAIL SHEET 1**

**TSDB**  
 16-22 Erudina Ave, Edwardstown S.A. 5039  
 Ph (08) 8277 0111  
 Industrial - Commercial - Educational

Date: 11/10/21  
 Drawn: TB  
 Scale: 1 : 10 (@ A1) or (@ A3)  
 Project Number: 0555

© COPYRIGHT Drawing Number: **A07-2.A**  
 Contractors must verify all dimensions at the job commencing work or making shop drawings.

Not for Construction until approved by Statutory Authorities before commencing work or making shop drawings.

26/11/2021 3:43:27 PM

When sheet printed @ A1, the scale bar is 100mm.

