




Shower base setdown and floor gradients - option 1

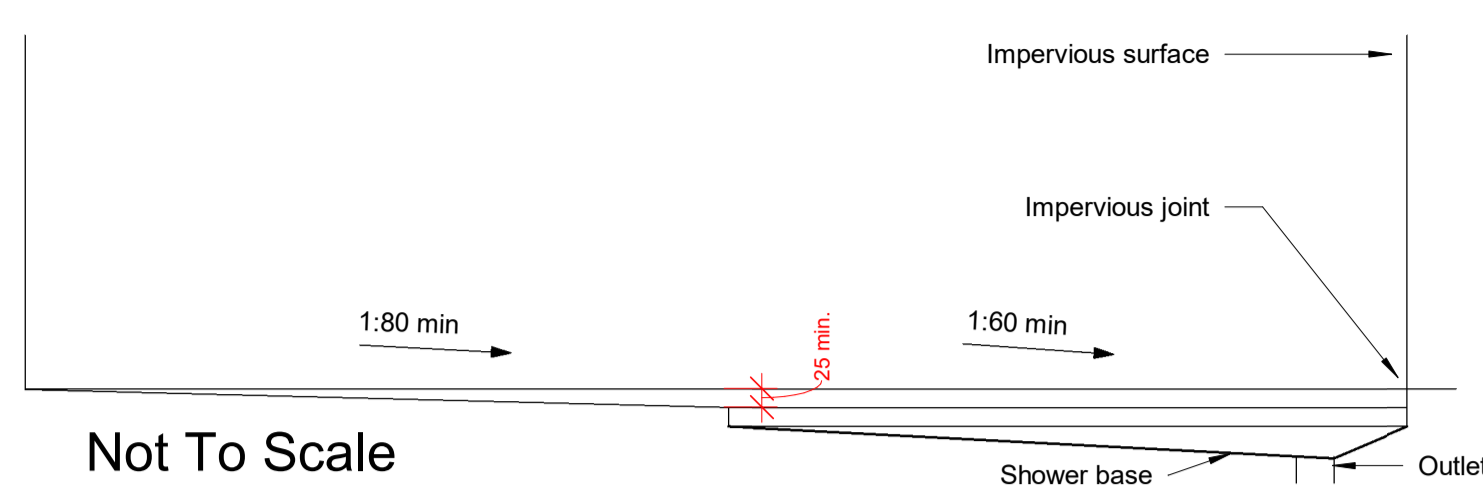


Shower base setdown and floor gradients - option 2

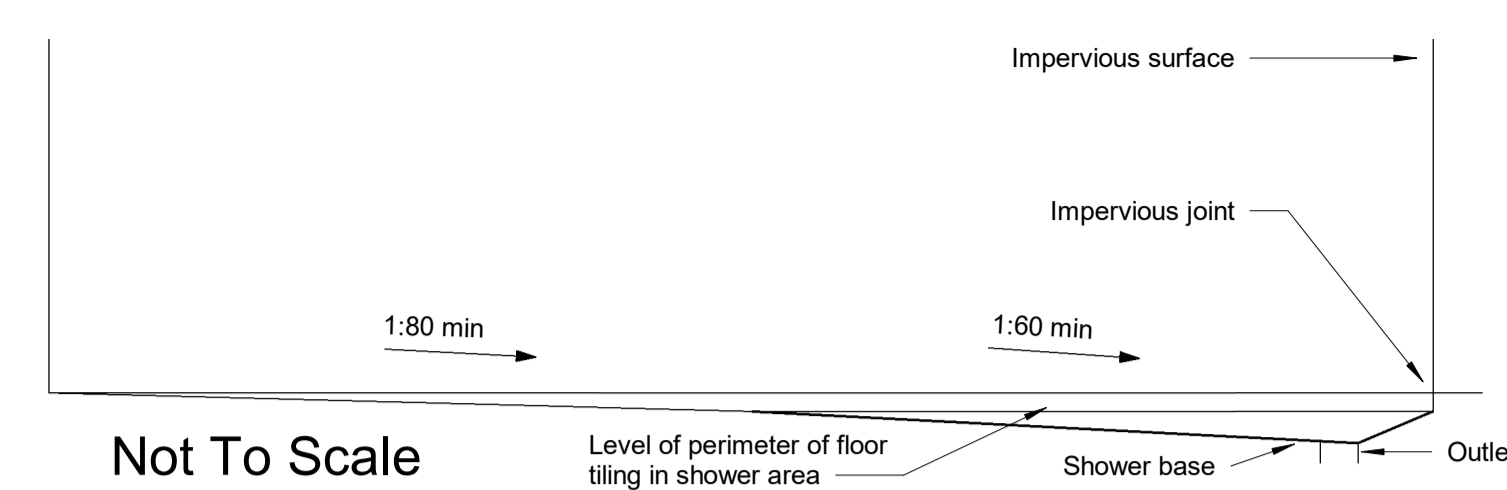


Shower base setdown and floor gradients - DWC option

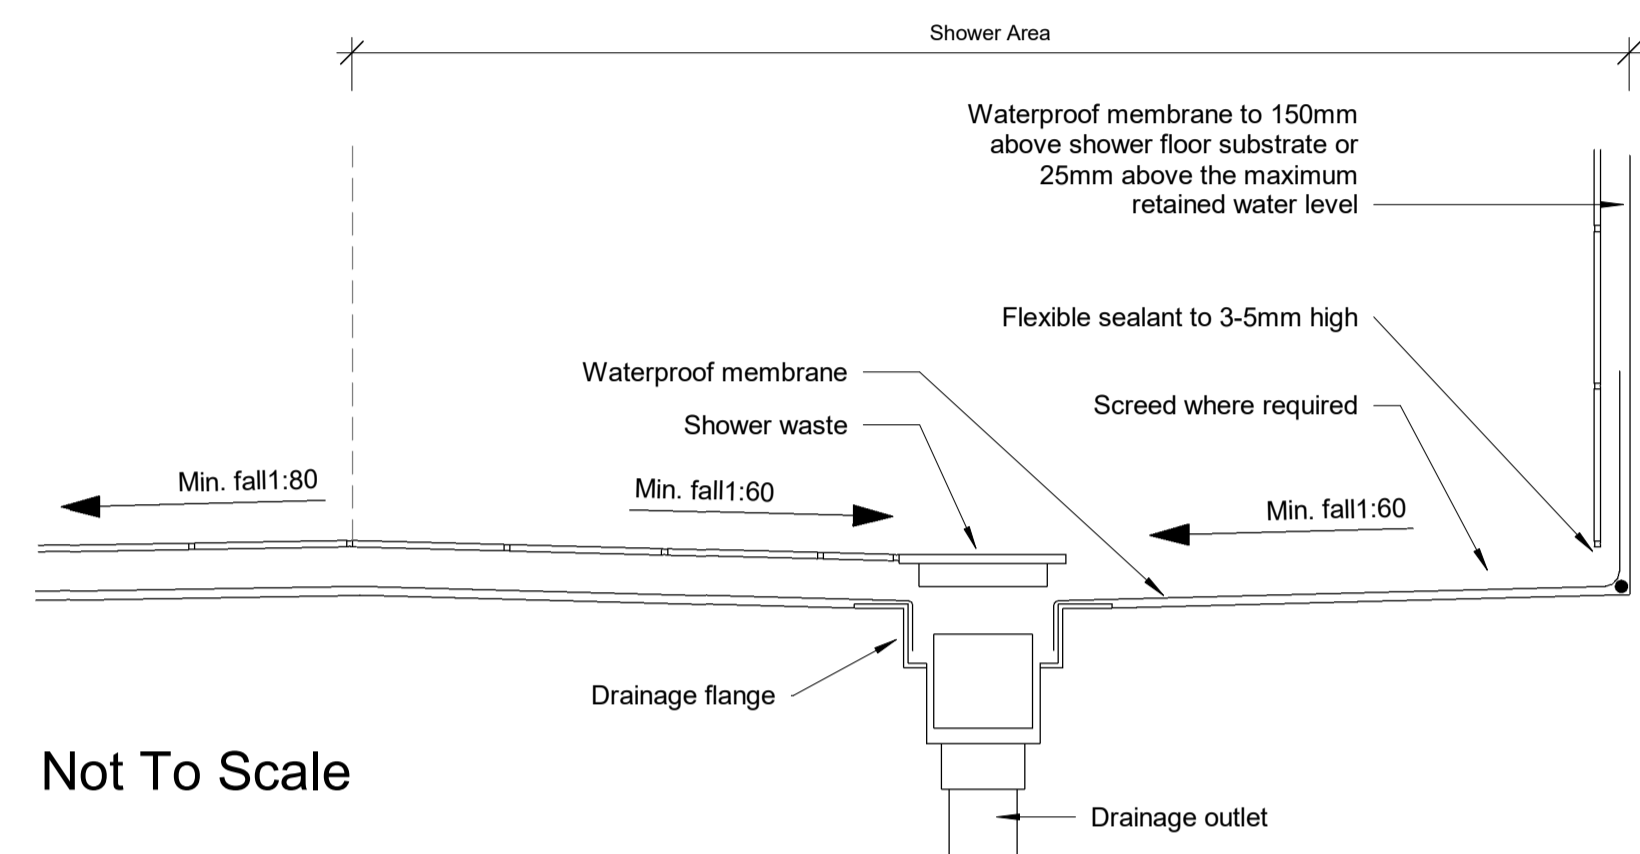


Typical drainage flange and membrane connection

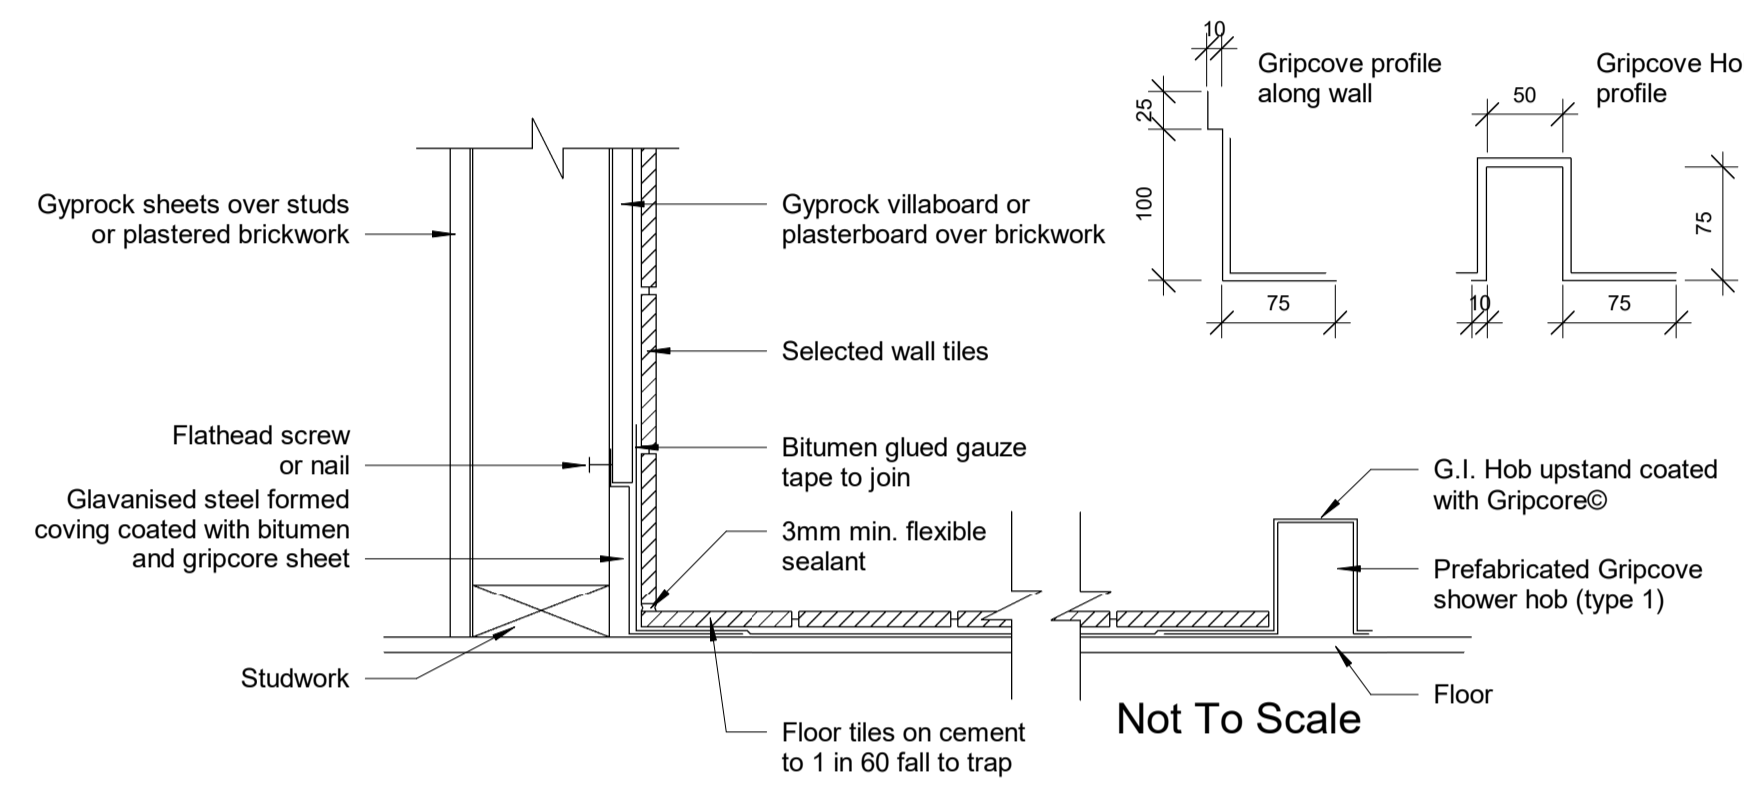


Application gripcore and hob

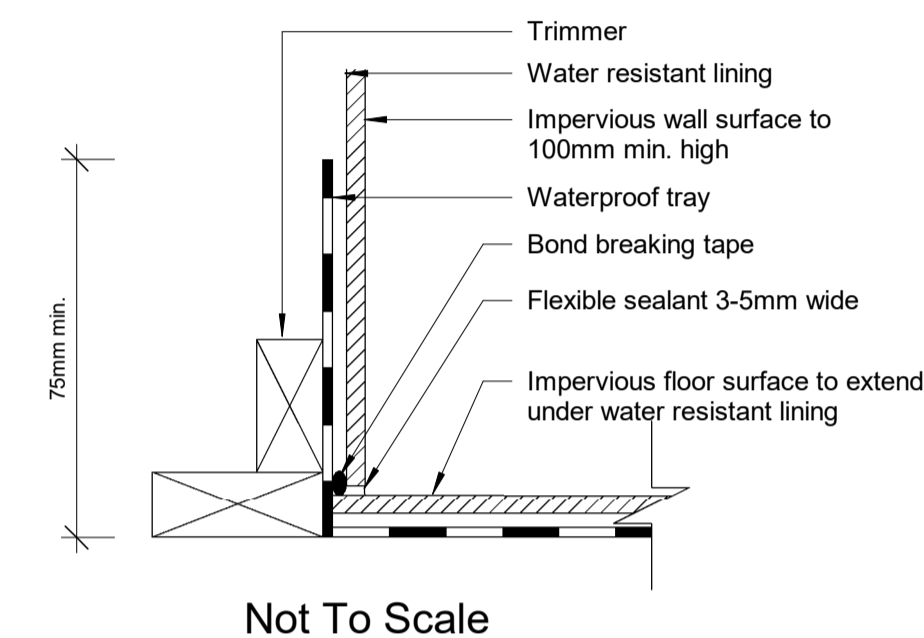


Junction of impervious wall and impervious floor

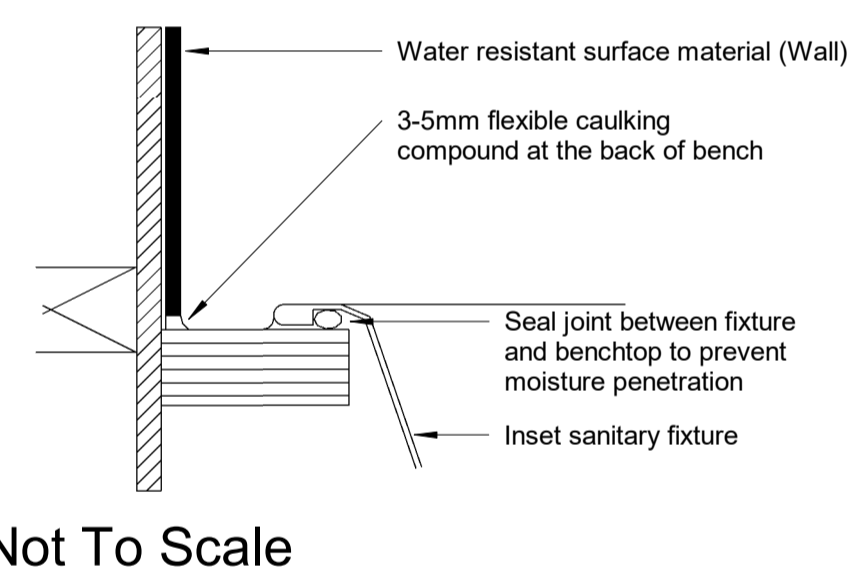


Benchtop and Sanitary Fixtures abutting Walls

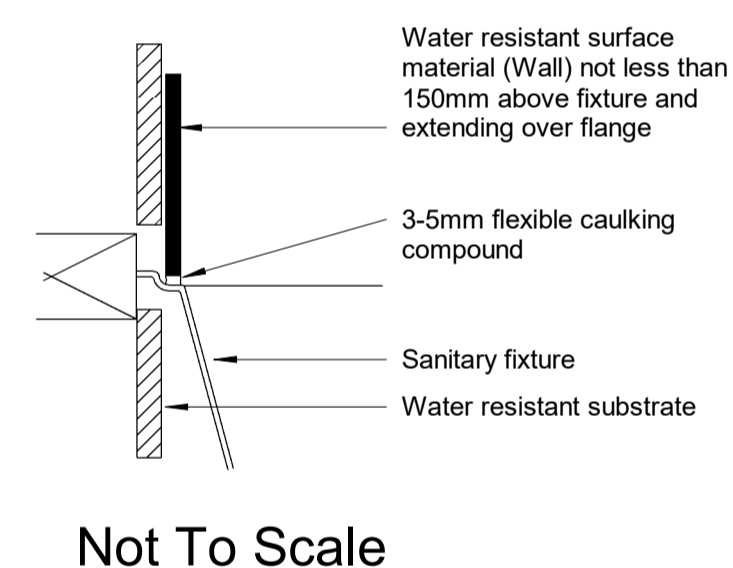

Sanitary Fixtures abutting Walls

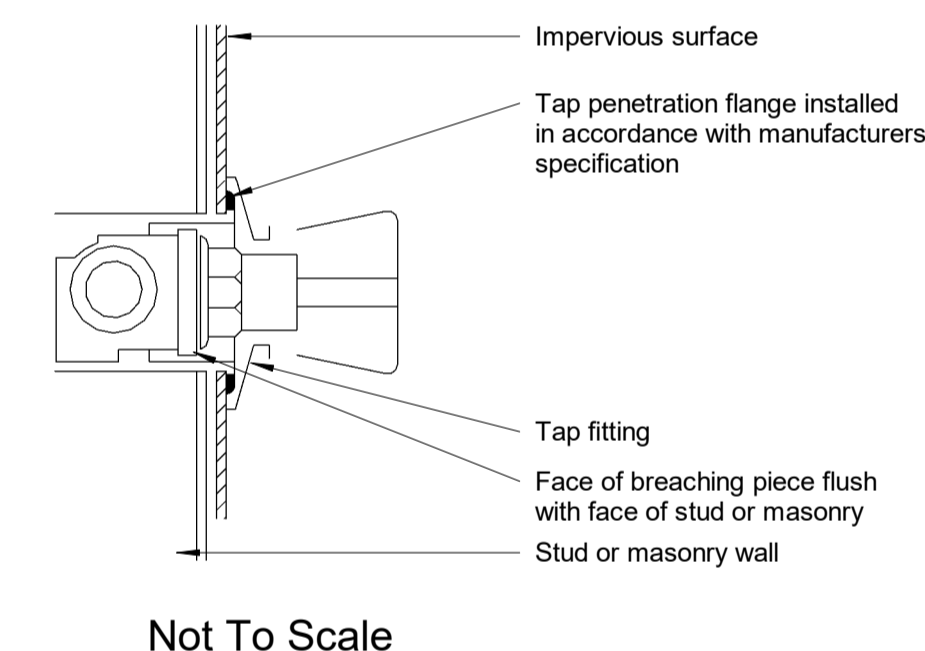


Penetrations through wall in shower areas

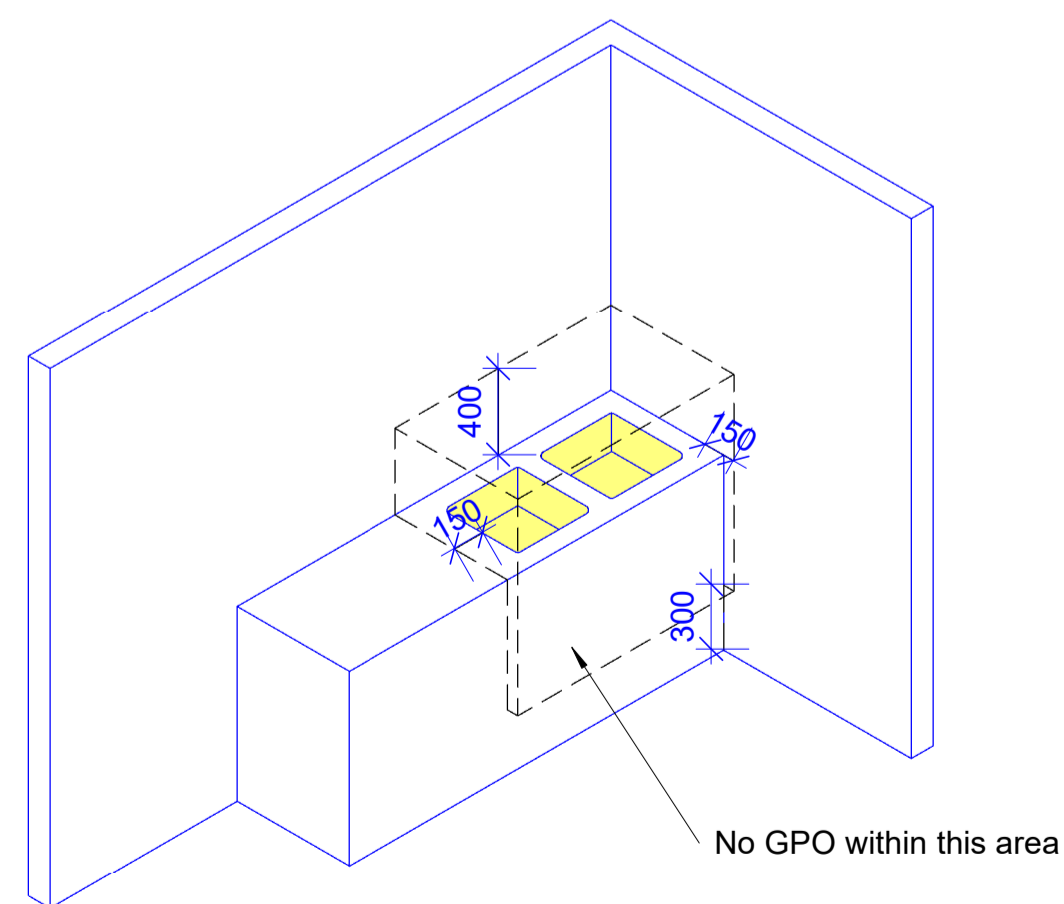

handbasin or fixed water container not exceeding 45L capacity per container as per figure A.5 AS/ACIF S009:2006


NOT TO SCALE

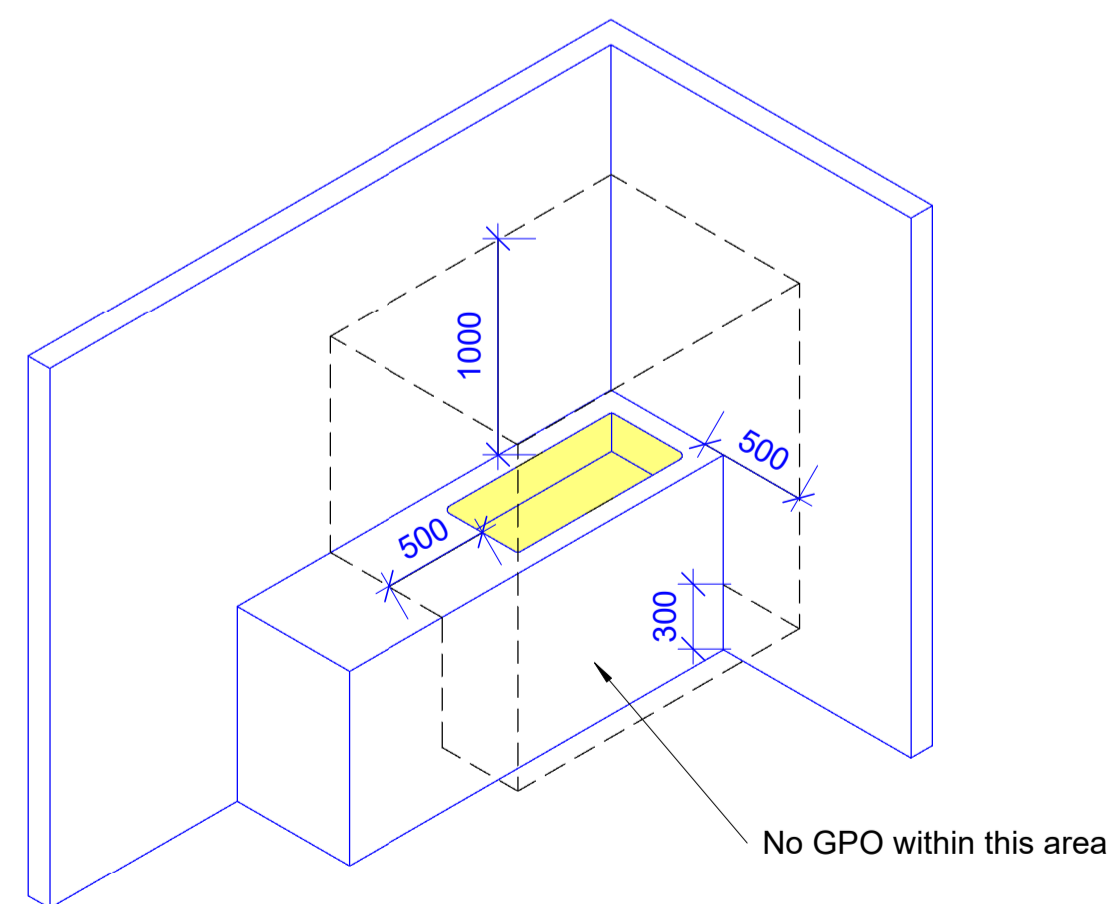

handbasin or fixed water container exceeding 45L capacity per container as per figure A.6 AS/ACIF S009:2006

NOT TO SCALE

Kitchen/Laundry GPO Placements

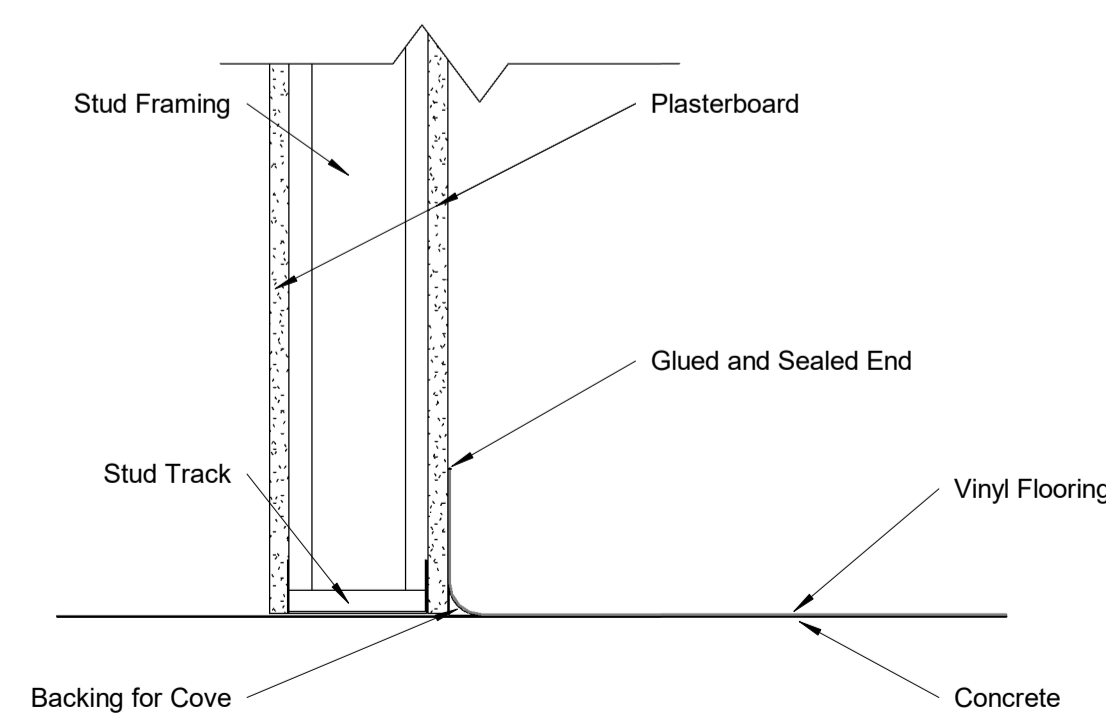

Typical Detail for Vinyl Cove

A	ISSUED FOR CONSTRUCTION	26/11/21
Issue	Amendments	Date
Project		
Proposed Stores Building for SCT Logistics Lot 93 Pellew Road, Penfield. SA		
Drawing		
WET AREA DETAILS		
Date: 11/10/21		
Drawn: -		
Scale: As indicated (@ A1) or (@ A3)		
Project Number: 0555		

TSDB
16-22 Erudina Ave, Edwardstown S.A. 5039
Ph (08) 8277 0111
Industrial - Commercial - Educational

© COPYRIGHT Drawing Number: **A09-1.A**
Contractors must verify all dimensions at the job commencing work or making shop drawings.

Not for Construction until approved by Statutory Authorities before commencing work or making shop drawings.

26/11/2021 3:16:51 PM

When sheet printed @ A1, the scale bar is 100mm.
0 50 100