


**EXTERNAL FINISHES SCHEDULE:**

- METAL ROOFING: ZINCALUME
- METAL WALL CLADDING: COLORBOND SURFMIST
- CONCRETE DADO PANEL WALLS: PAINTED COLORBOND WINDSPRAY, EXTERNAL ONLY.
- ROLLERDOOR: COLORBOND SURFMIST
- PA DOORS & FRAMES: COLORBOND SURFMIST
- METAL GUTTERS, CAPPINGS & FLASHINGS (WHERE VISIBLE): COLORBOND SURFMIST

**Wall Schedule**

Type Mark	Description
P1	92mm stud @ 600cts max. Line externally to warehouse with: 1x9mm flush jointed Villaboard and Internally to office with 1x13mm Plasterboard. Moisture resistant P/board to all wet areas with 92mm stud @ 450cts max.
P2	92mm stud @ 600cts max. Line both sides with 1x13mm flush jointed Plasterboard. Moisture resistant P/board to all wet areas with 92mm stud @ 450cts max.
P3	92mm stud @ 600cts max. Line one side only with 1x13mm flush jointed Plasterboard. Moisture resistant P/board to all wet areas with 92mm stud @ 450cts max.
W1	150mm thick Precast Concrete Panel dado wall with steel float finish. - Class 2 Finish. Painted.
W2	Z150 Structural steel wall girts, clad externally with 0.48 Colorbond Trimdek wall cladding.

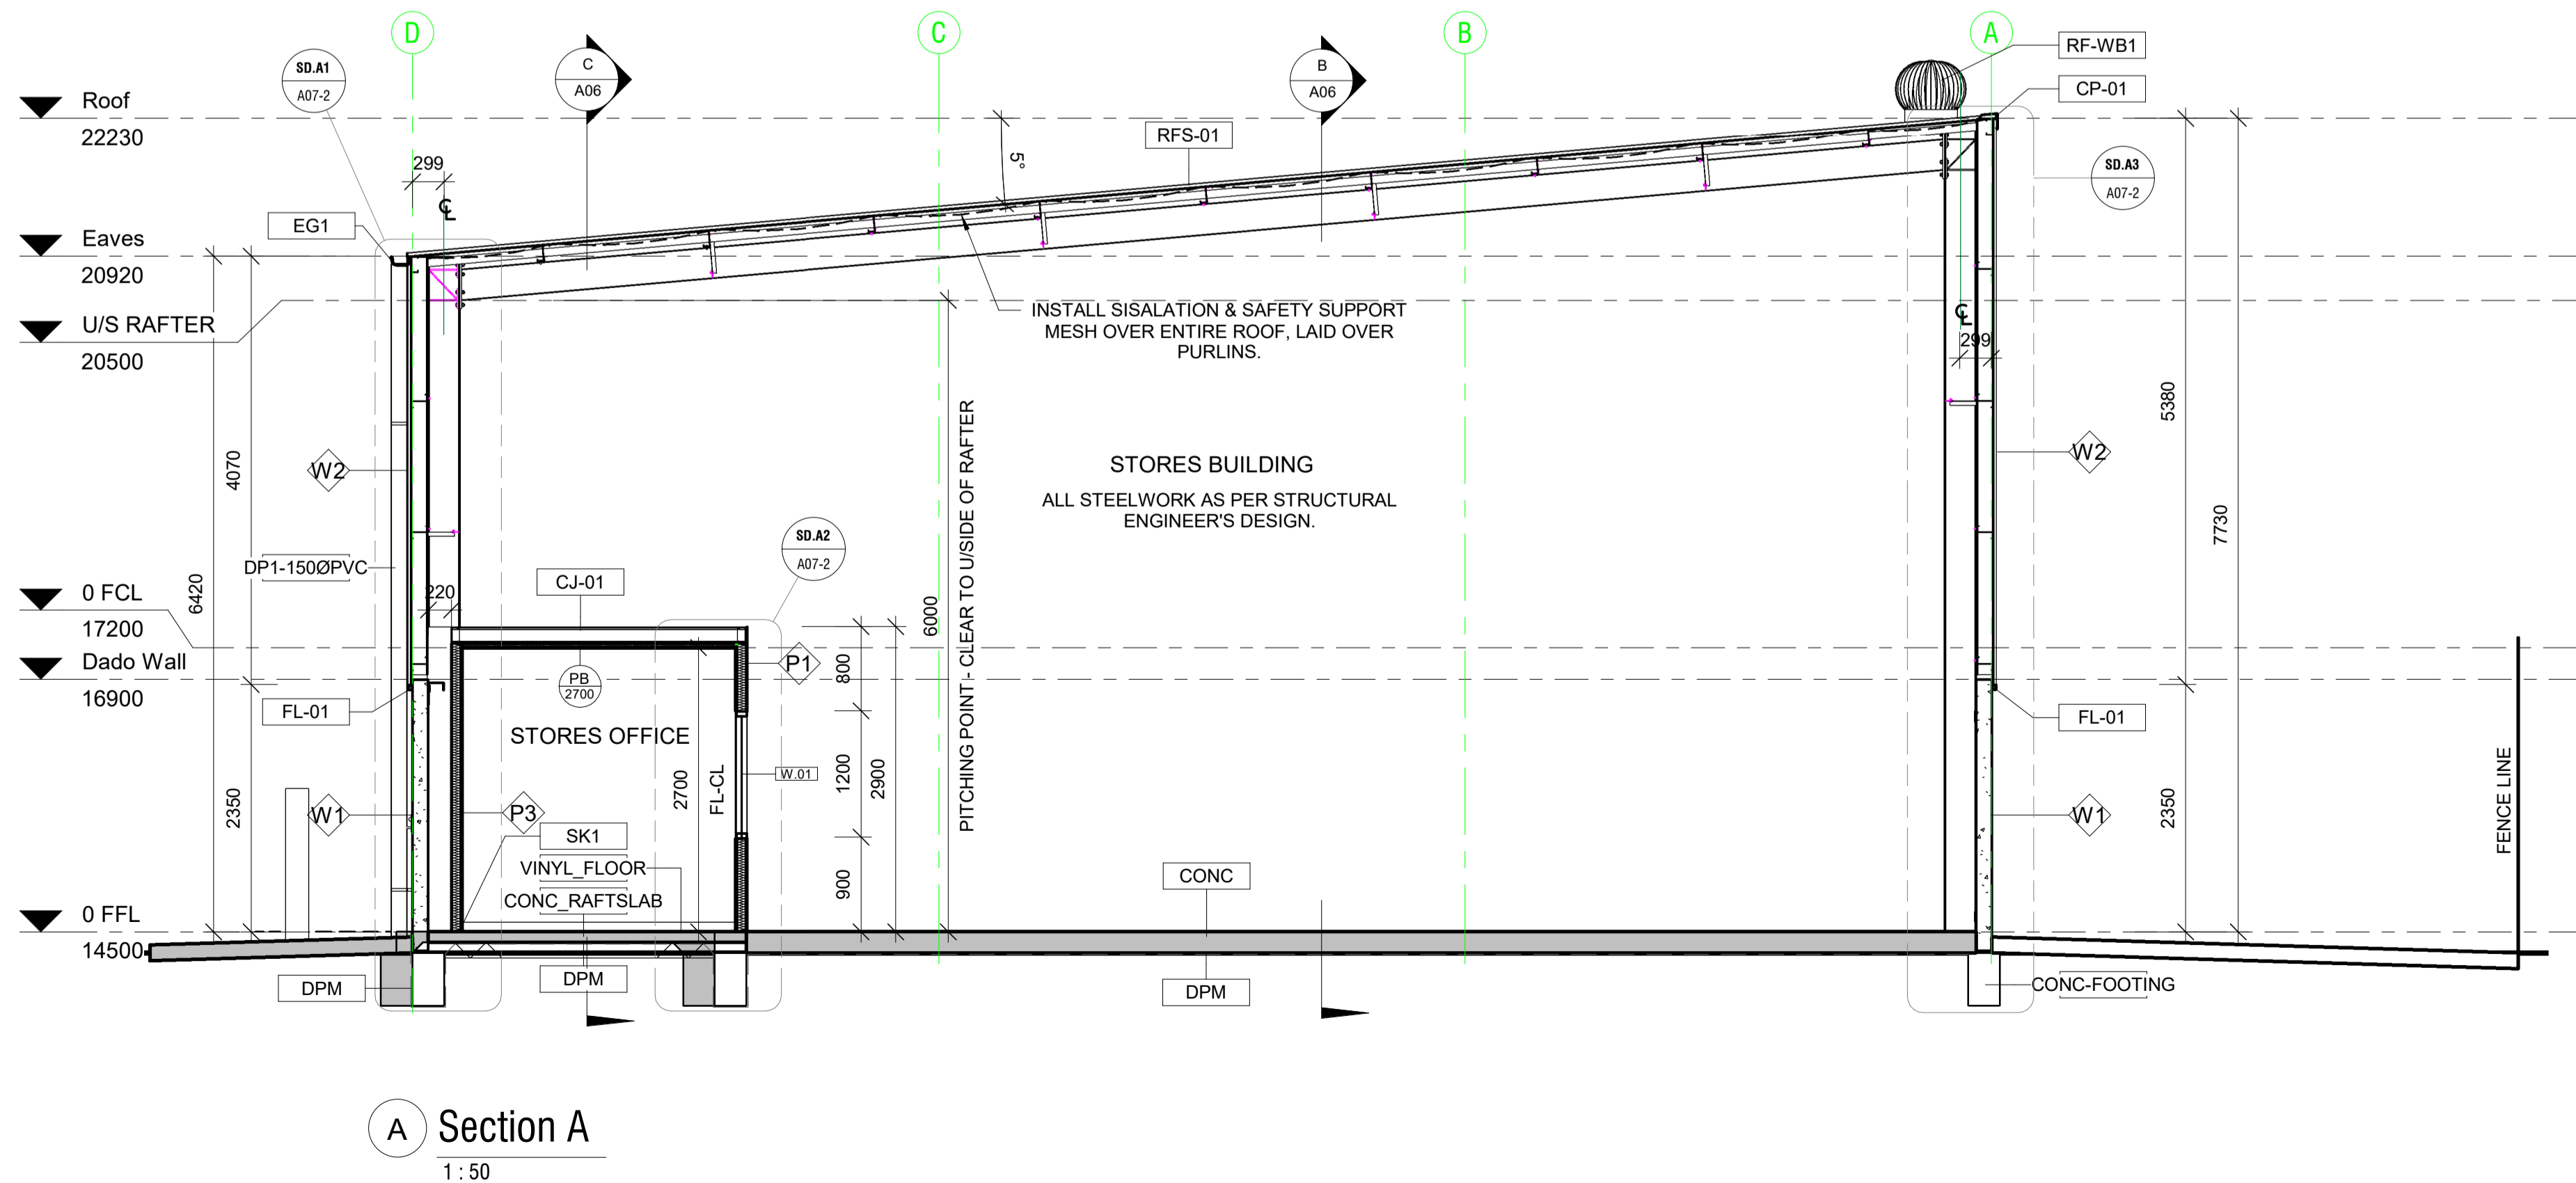

Tag	Description
B1	219 CHS steel Bollard x 1500mm high. Concrete filled with Cap. Painted yellow. Refer to Civil Details.
BC-01	Barge capping. - Colorbond.
CC-01	Corner capping. - Colorbond.
CA-01	C-Section Ceiling Joists at 1200 cts, to support furring channels at 600 cts below.
CONC	New Concrete Slab, as per Structural Engineer's design.
CONC-FOOTING	New Concrete Footing, as per Structural Engineer's design.
CONC-RAFTSLAB	New Concrete Raft Slab, as per Structural Engineer's design.
CP-01	Capping. - Colorbond.
DP1-1500PVC	150 Dia.PVC Downpipe. Connect into in-ground stormwater system. Painted.
DPM	Damp proof membrane
EG1	115 Slotted Quad Eaves Gutter. Colorbond.
EXHAUST_GRILLE	Wall mounted grille. Refer to Mechanical drawings
FL-01	Flashing. - Colorbond where visible. Zincalume where not visible.
RF-WB1	Proprietary Commercial Roof Mounted Whirlybird. Amptelair SV450 Industrial Ventilator - 450mm Throat or Similar.
RFS-01	Zincalume Trimdek (0.48 BMT) Metal Roof Cladding. Install Sisalation & Safety Support Mesh over entire roof, laid over purllins prior to installing roofing.
RFS-02	Translucent / Polycarbonate Trimdek profile roofing. 1 Sheet per bay. Ensure no Sisalation under.
SK1	100mm Direct Stick Vinyl Skirting
VINYL_FLOOR	Selected Commercial Grade Sheet Vinyl Flooring.

A ISSUED FOR CONSTRUCTION 26/11/21  
 Issue Amendments Date  
 Project  
**Proposed Stores Building for SCT Logistics**  
 Lot 93 Pellaw Road, Penfield. SA

Drawing  
**EXTERNAL ELEVATIONS**

**TSDB**  
 16-22 Erudina Ave, Edwardstown S.A. 5039  
 Ph (08) 8277 0111  
 Industrial - Commercial - Educational

Date: 11/10/21  
 Drawn: TB  
 Scale: As indicated (@ A1) or (@ A3)  
 Project Number: 0555

© COPYRIGHT Drawing Number: **A05.A**  
 Contractors must verify all dimensions at the job before commencing work or making shop drawings.