


SD.B1 Section Detail SD.B1
1:10

SD.B2 Section Detail SD.B2
1:10

Tag	Description
B1	219 CHS steel Bollard x 1500mm high. Concrete filled with Cap. Painted yellow. Refer to Civil Details.
BC-01	Barge capping - Colorbond.
CJ-01	C-Section Ceiling Joists at 1200 cts. to support furring channels at 600 cts below.
CONC	New Concrete Slab, as per Structural Engineer's design.
CONC-FOOTING	New Concrete Footing, as per Structural Engineer's design.
CONC_RAFTSLAB	New Concrete Raft Slab, as per Structural Engineer's design.
DPM	Damp proof membrane
FL-01	Flashing - Colorbond where visible. Zincalume where not visible.
RFS-01	Zincalume Trimdek (0.45 BMT) Metal Roof Cladding. Install Sisalation & Safety Support Mesh over entire roof, laid over purlins prior to installing roofing.
SK1	100mm Direct Stick Vinyl Skirting
STRUCTAFLOOR	22mm Structafloor Flooring fixed to C-Section ceiling/floor joists at 600 cts, as per Structural Engineer's design.
VINYL_FLOOR	Selected Commercial Grade Sheet Vinyl Flooring.

Wall Schedule	
Type Mark	Description
P1	92mm stud @ 600cts max. Line externally to warehouse with: 1x9mm flush jointed Villaboard and Internally to office with 1x13mm Plasterboard. Moisture resistant P/board to all wet areas with 92mm stud @ 450cts max.
P2	92mm stud @ 600cts max. Line both sides with 1x13mm flush jointed Plasterboard. Moisture resistant P/board to all wet areas with 92mm stud @ 450cts max.
P3	92mm stud @ 600cts max. Line one side only with 1x13mm flush jointed Plasterboard. Moisture resistant P/board to all wet areas with 92mm stud @ 450cts max.
W1	150mm thick Precast Concrete Panel dado wall with steel float finish. - Class 2 Finish. Painted.
W2	Z150 Structural steel wall girts, clad externally with 0.48 Colorbond Trimdek wall cladding.

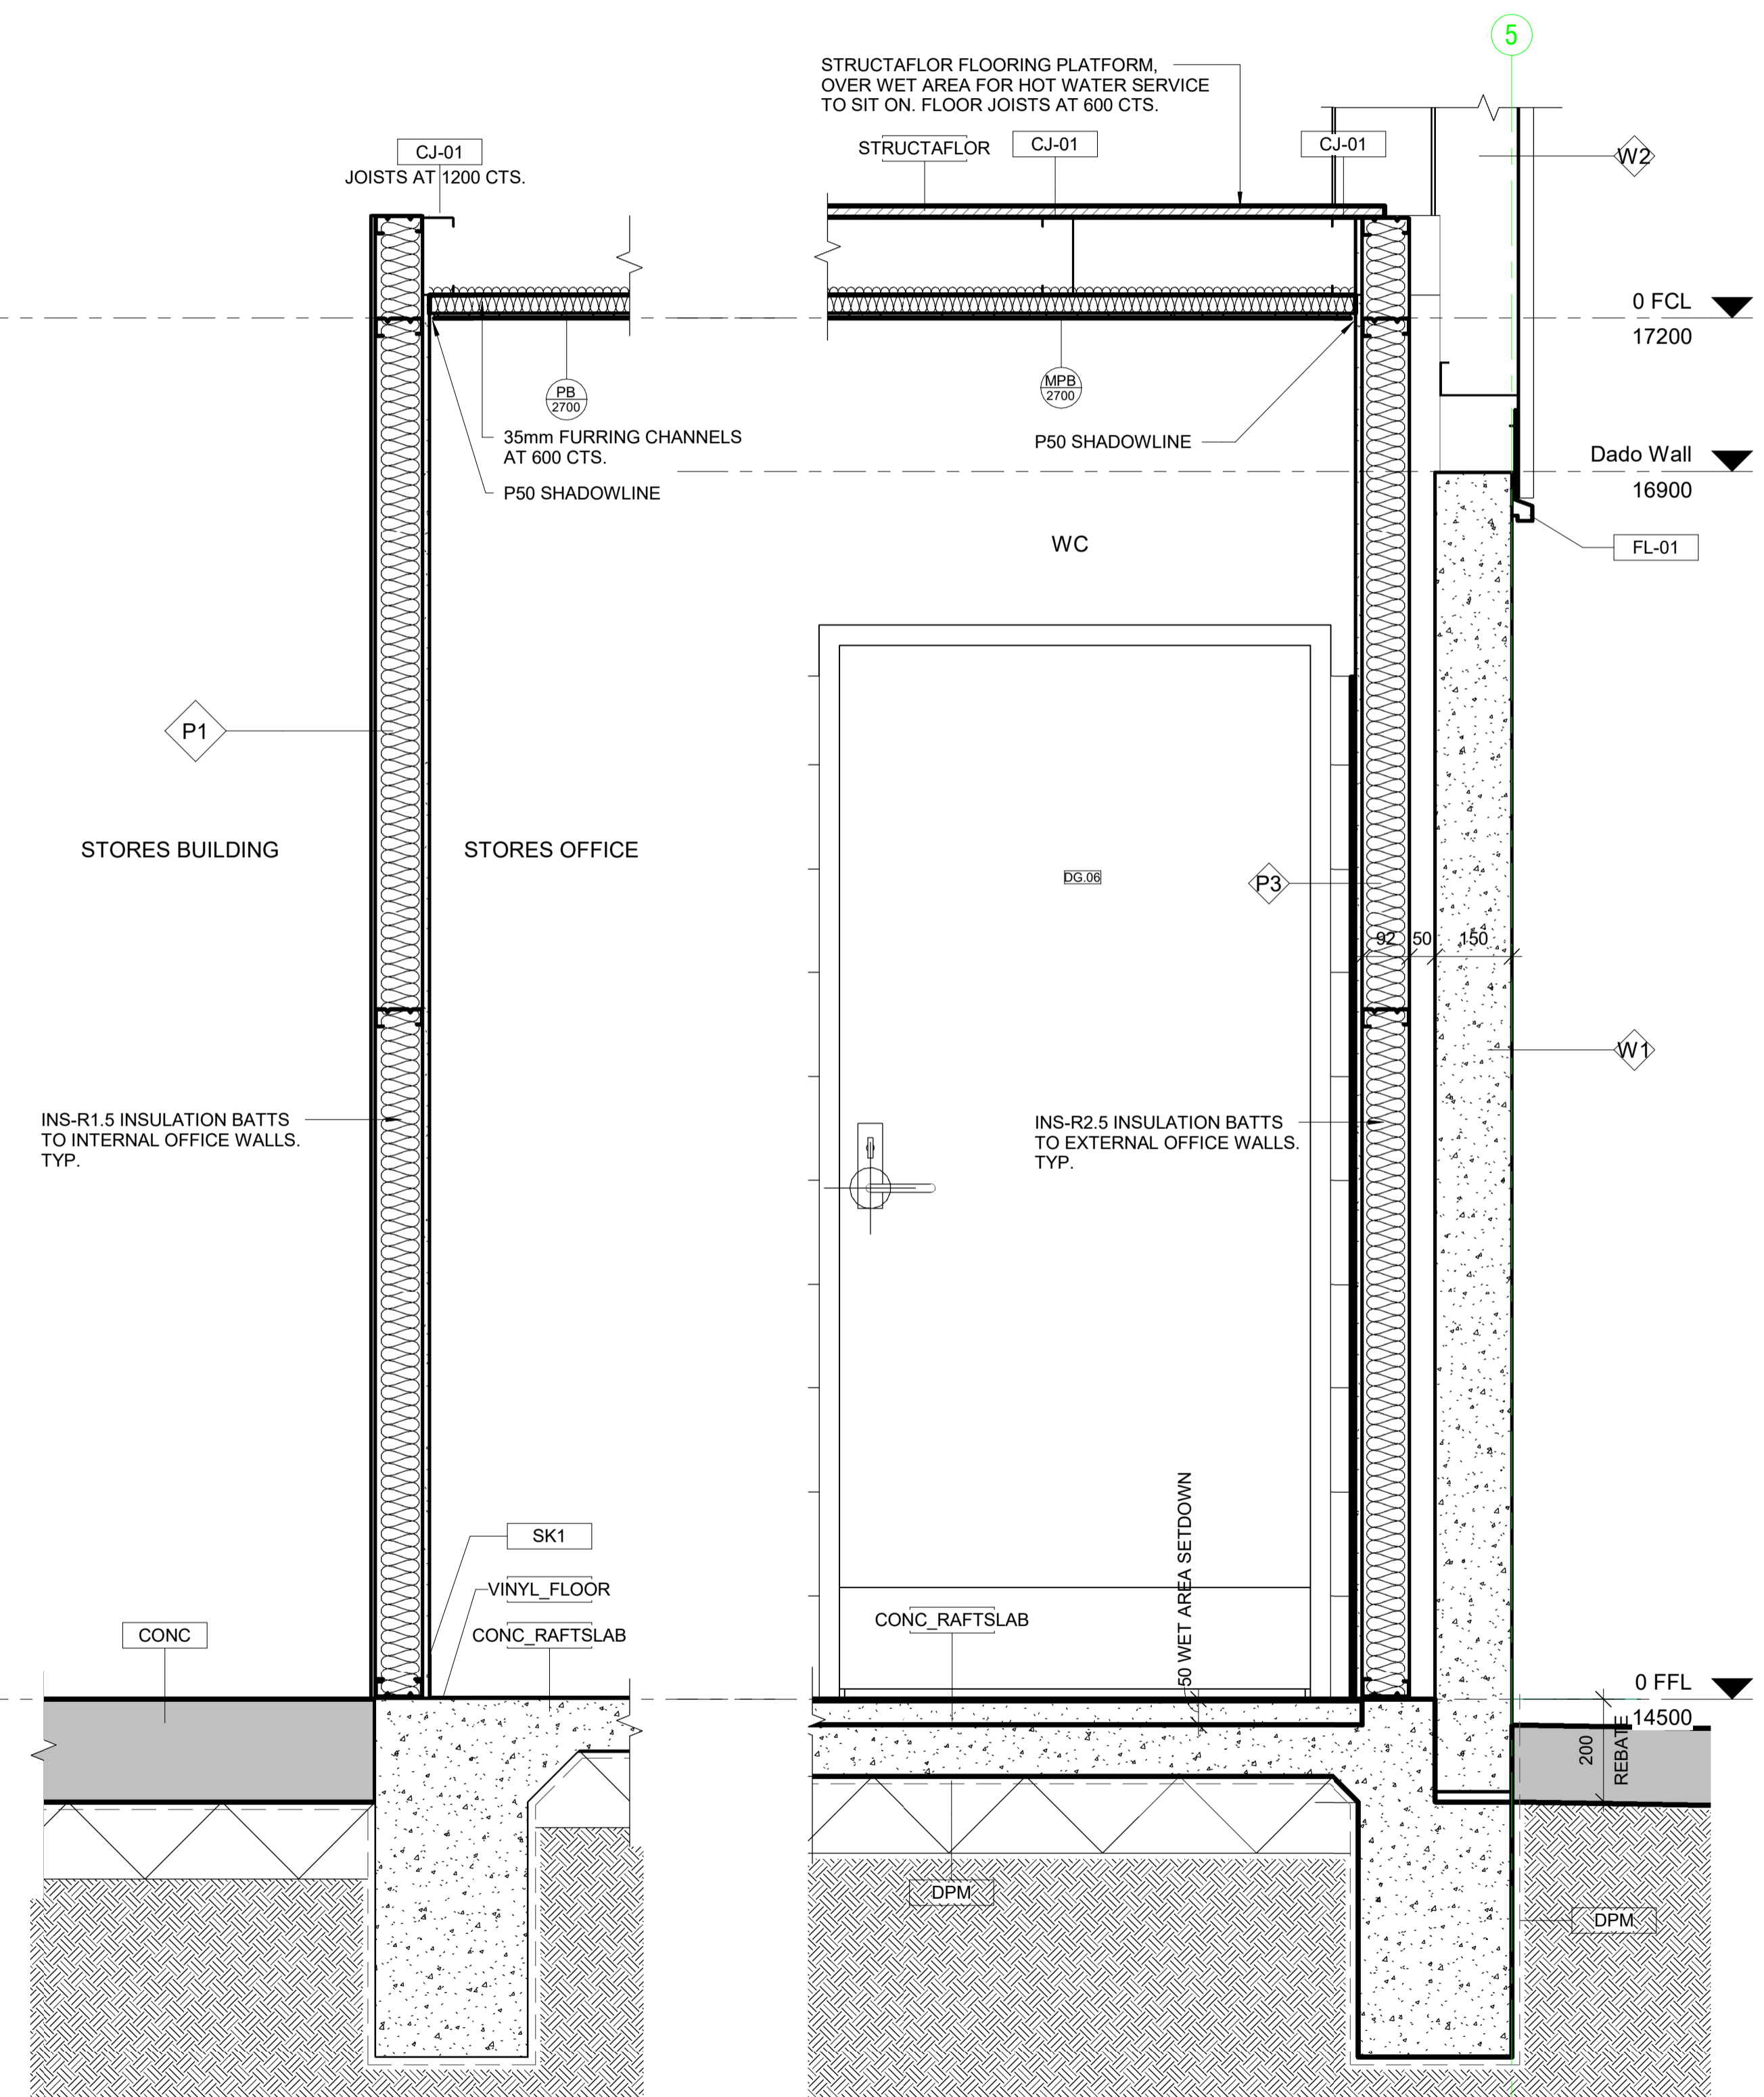

SD.C1 Section Detail SD.C1
1:10

SD.C2 Section Detail SD.C2
1:10

A ISSUED FOR CONSTRUCTION 26/11/21
Issue Amendments Date
Project
Proposed Stores Building for SCT Logistics
Lot 93 Pellew Road, Penfield. SA
Drawing
SECTION DETAIL SHEET 2

TSDB
16-22 Erudina Ave, Edwardstown S.A. 5039
Ph (08) 8277 0111
Industrial - Commercial - Educational
Date: 11/10/21
Drawn: TB
Scale: 1:10 (@ A1) or (@ A3)
Project Number: 0555

© COPYRIGHT Drawing Number: **A07-3.A**
Contractors must verify all dimensions at the job before commencing work or making shop drawings.

Not for Construction until approved by Statutory Authorities before commencing work or making shop drawings.

