

LEGEND

Existing Levels
Design Levels
Design Slope, Direction Shown
New Concrete Sump
Existing Concrete Sump
Demolished Concrete Sump
Existing Stormwater (number indicates pipe size)
New Stormwater (number indicates pipe size)
Demolished Stormwater (number indicates pipe size)
150mm PVC Downpipe
Top of Grate
Invert Level
Bottom of Sump
Top of Kerb
Water Table
Kerb with Water Table
Flush Kerb
Kerb Only
Bitumen

- NOTES:**
- All PVC stormwater pipes to be DWV Class
 - Concrete Strengths to be as follows:
 - Slabs: 32/25/20 MPa (as spec)
 - Kerbs: 25 MPa
 - Sumps: 20 MPa
 - Construct concrete crossover and entranceway to council requirements. Match smooth and flush with edge of kerb.
 - All linemarking to be in accordance with AS2890.1 and AS1742
 - Proof roll and test sub-grade as follows:
 - Moisture condition: the exposed subgrade as required to be within 90% to 110% of OMC (AS1289.2 1.1) to 200mm min depth and compacted to achieve a min of 96% SMDD (AS2286 Test 5.1.1) to 200mm min.
 - Where required to be graded or built up to remain:
 - Min compaction req. to subgrade as follows:
 - Select Fill (used under building/paving)
 - 95% Std MDD for top 300mm
 - 95% Std MDD below 300mm
 - Selected Fill (used in planting/landscaping)
 - 95% Std MDD
 - Unclassified Fill (used in planting/landscaping)
 - 85% Std MDD

Civil Plan
1:200


B Plant Enclosure 2 added, Coaches Boxes added, Mounds altered. 09/11/21
A For Construction 26/02/21
Issue Amendments Date
Project
Alexandrina Council
Goolwa Oval Sporting Complex - New Clubrooms, Goyder Street, Goolwa, S.A.
Drawing
CIVIL PLAN

TONKIN design
SCHUTZ build

16-22 Enudina Ave, Edwardstown S.A. 5039
Ph (08) 8277 0111
Fax (08) 8277 2255
Commercial - Industrial - Domestic


Date: 25/11/20
Drawn: TB
Scale: As indicated (@ A1) or (@ A3)
Project Number: 0483

© COPYRIGHT Drawing Number: C01.B
Contractors must verify all dimensions at the job before commencing work or making shop drawings.

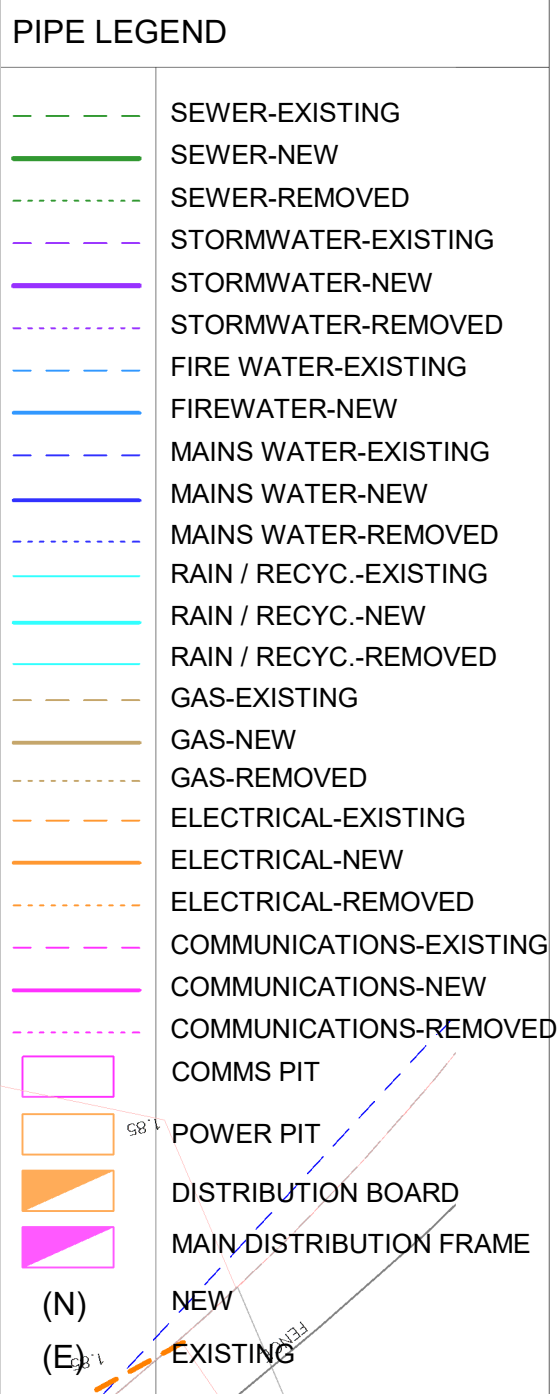


1 : 200


TONKIN <i>design</i>	
SCHUTZ <i>build</i>	
16-22 Erudina Ave, Edwardstown S.A. 5039 Ph (08) 8277 0111 Fax(08) 8277 2255 Commercial - Industrial - Domestic	
	Date : 01/12/20
Drawn : TB	
Scale : As indicated @ A1) or @ A3)	
Project Number :	0483
© COPYRIGHT Drawing Number : C02.A	
Contractors must verify all dimensions at the job before commencing work or making shop drawings.	

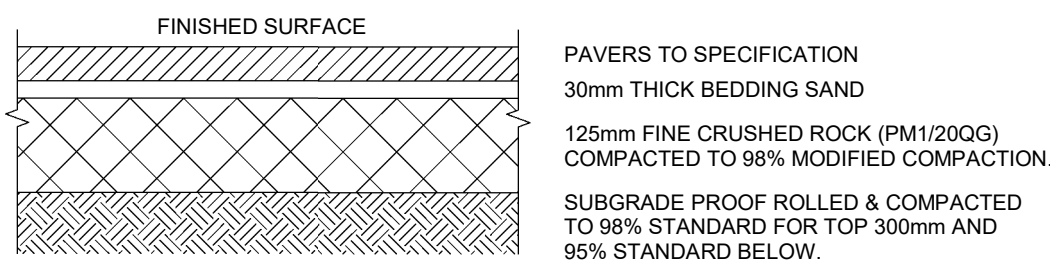


MASONRY PAVEMENT - LIGHT DUTY
(PEDESTRIAN PAVING)
Scale 1:10

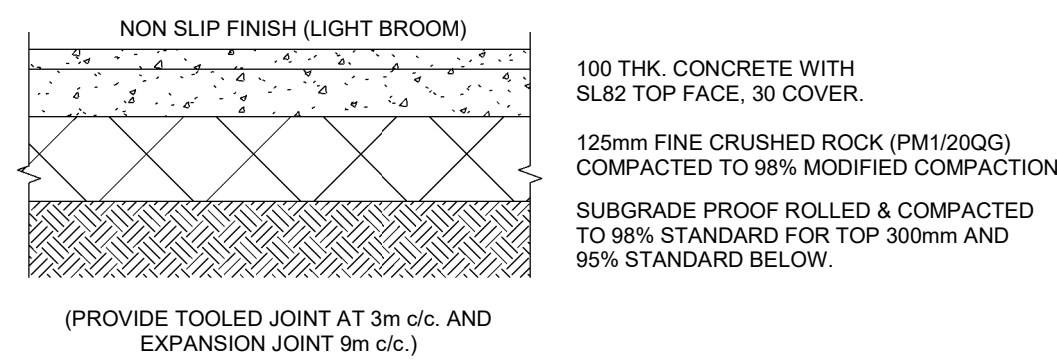


CONCRETE PAVEMENT - LIGHT DUTY
(PEDESTRIAN PAVING)
Scale 1:10

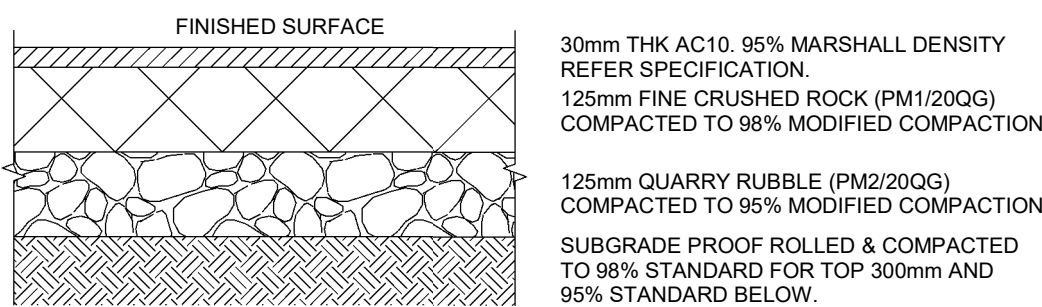


ASHALT PAVEMENT - LIGHT DUTY
(BASKETBALL COURT)
Scale 1:10

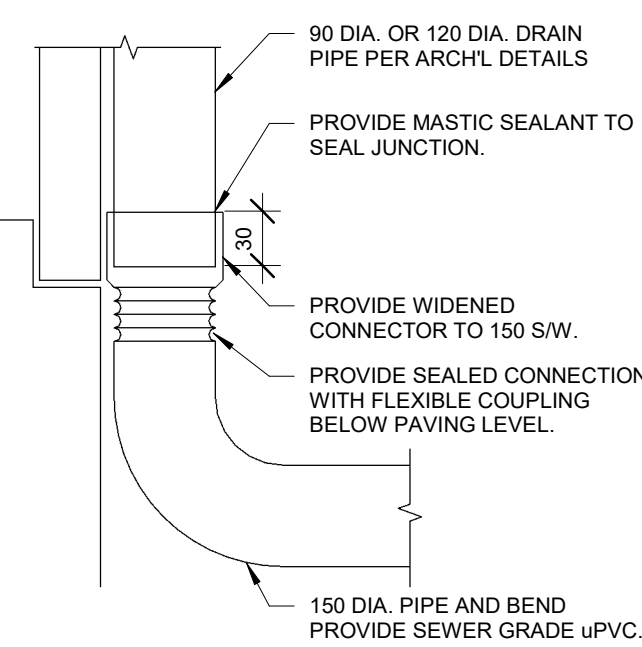


NEW DOWNPIPE
CONNECTION DETAIL
Scale 1:10

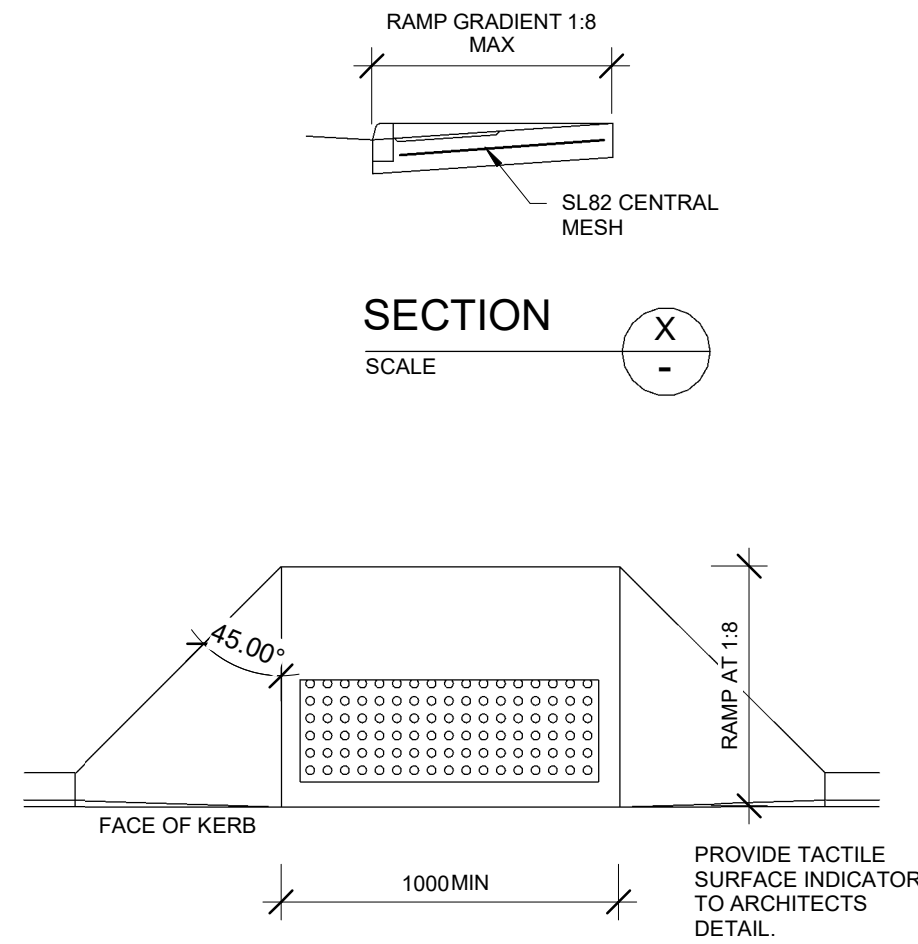


PRAM RAMP - PLAN
Scale 1:20

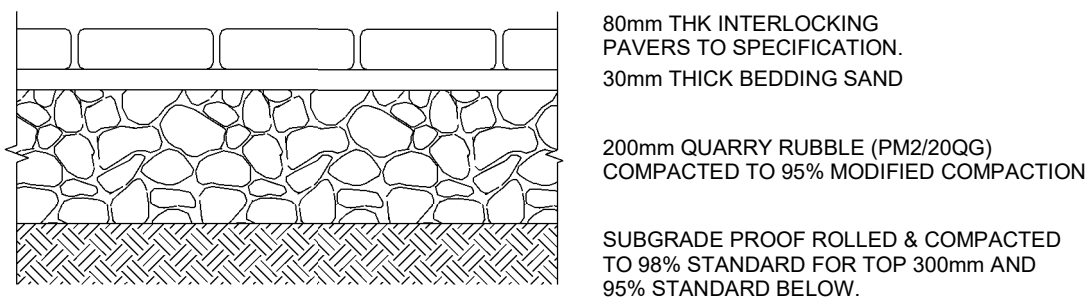


MASONRY PAVEMENT - MEDIUM DUTY
(CARPARK PAVING)
Scale 1:10

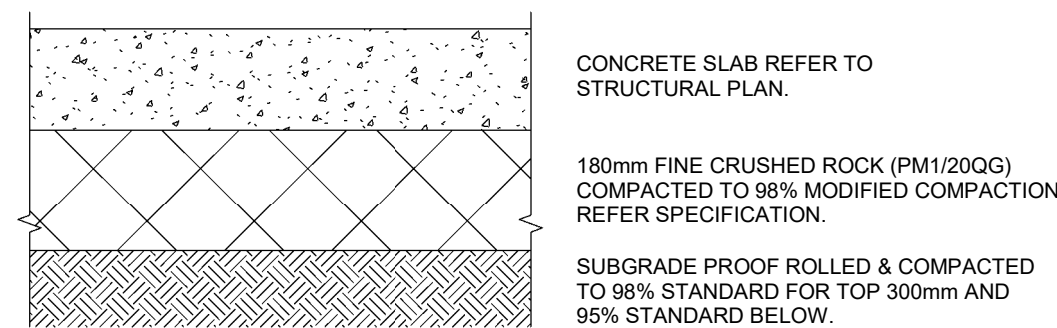


CONCRETE PAVEMENT - MEDIUM DUTY
(CARPARK PAVING)
Scale 1:10

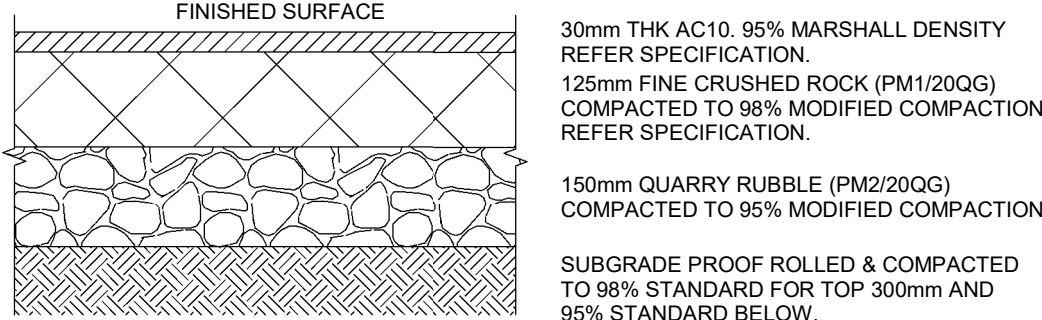


ASHALT PAVEMENT - MEDIUM DUTY
(CARPARK PAVING)
Scale 1:10

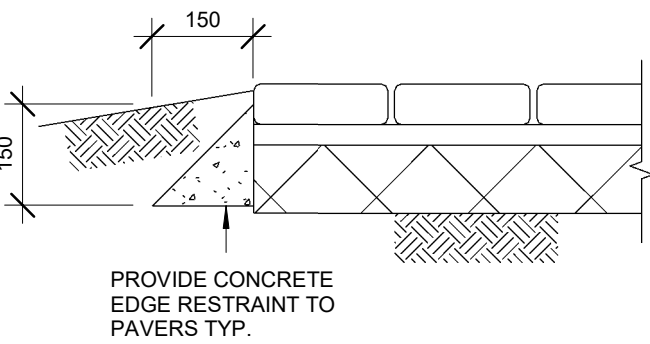


MASONRY PAVEMENT EDGE DETAIL
Scale 1:10

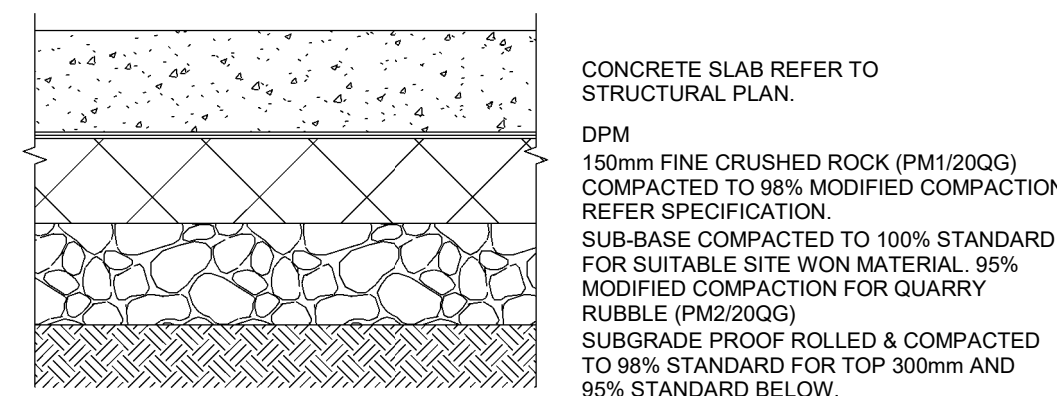


BUILDING PLATFORM
Scale 1:10

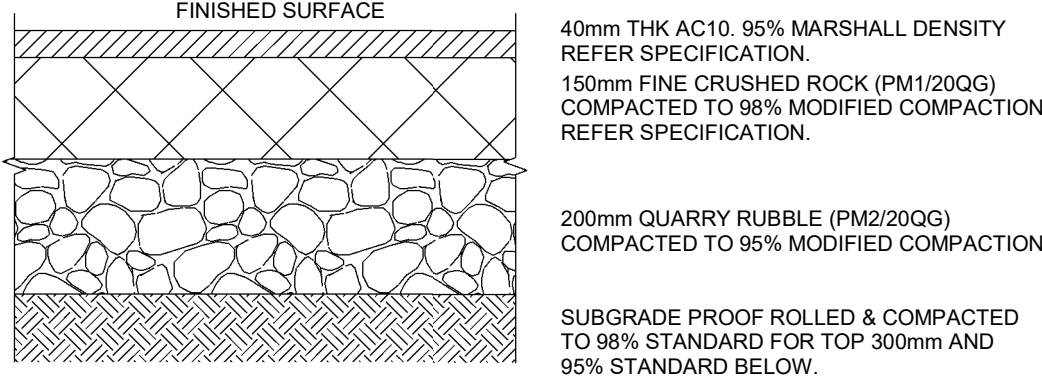


ASHALT PAVEMENT - HEAVY DUTY
(REFER SPECIFICATIONS AND PLANS)
Scale 1:10

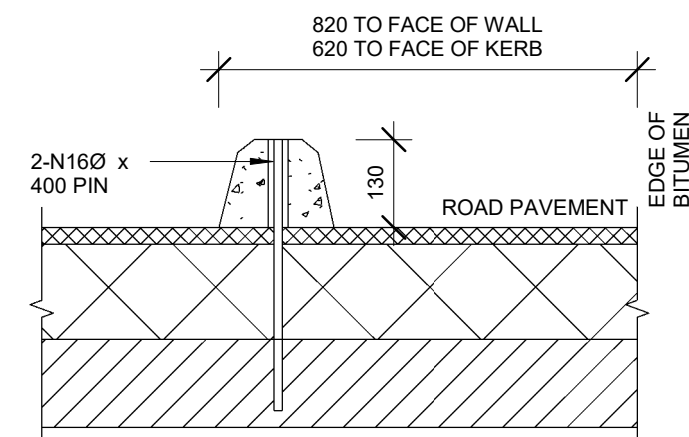


CONCRETE WHEEL STOP
Scale 1:10

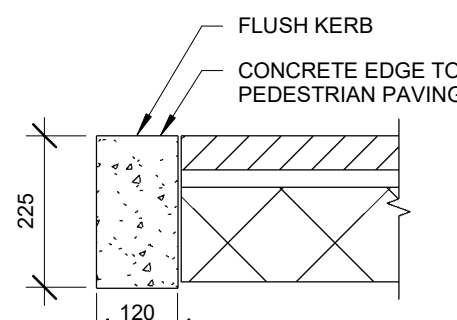


FLUSH KERB
Scale 1:10

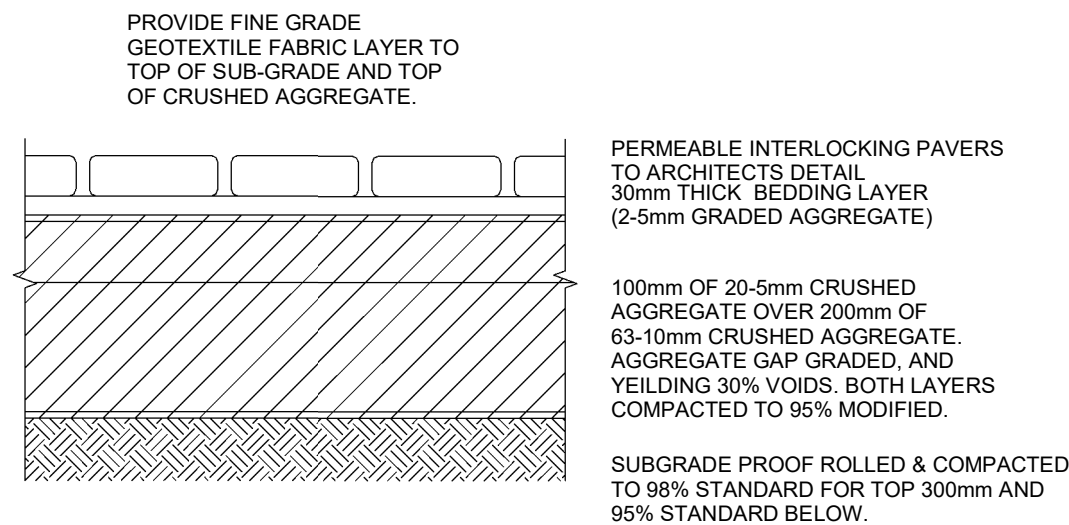


PERMEABLE PAVEMENT DETAIL
Scale 1:10

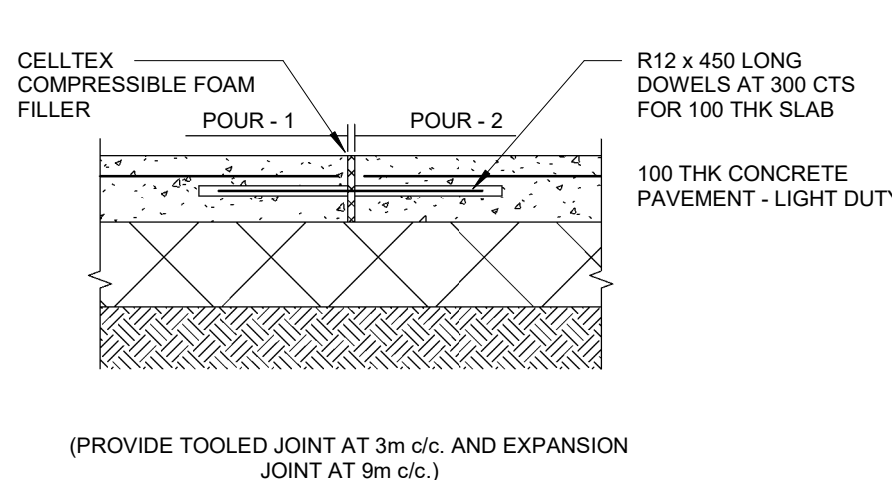


EXPANSION JOINT DETAIL
Scale 1:10

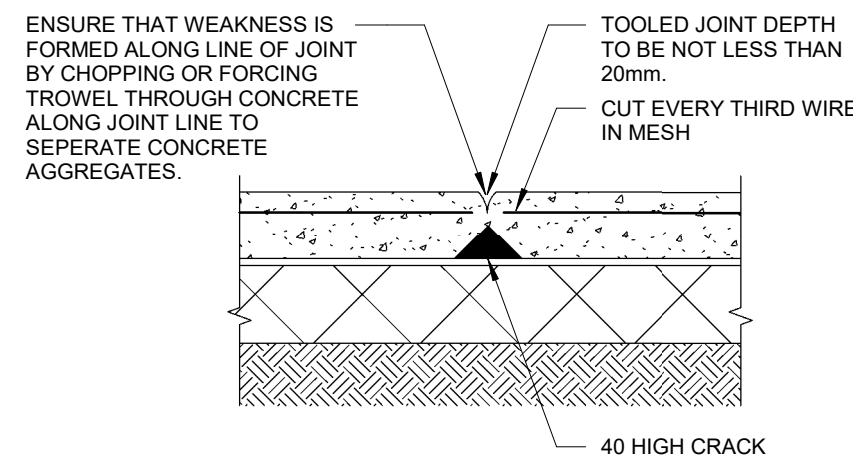


TOOLED JOINT DETAIL
Scale 1:10

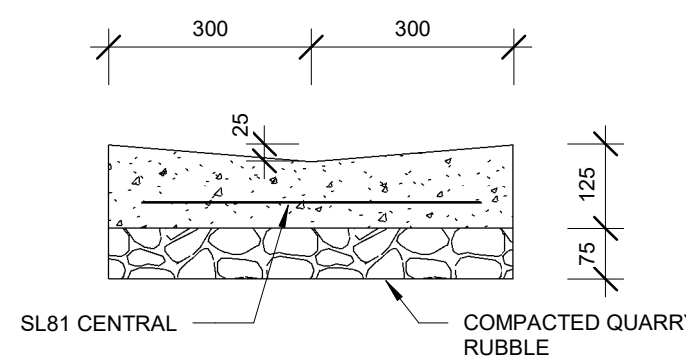


SPOON DRAIN (600 WIDE,
450 WIDE SIMILAR)
Scale 1:10

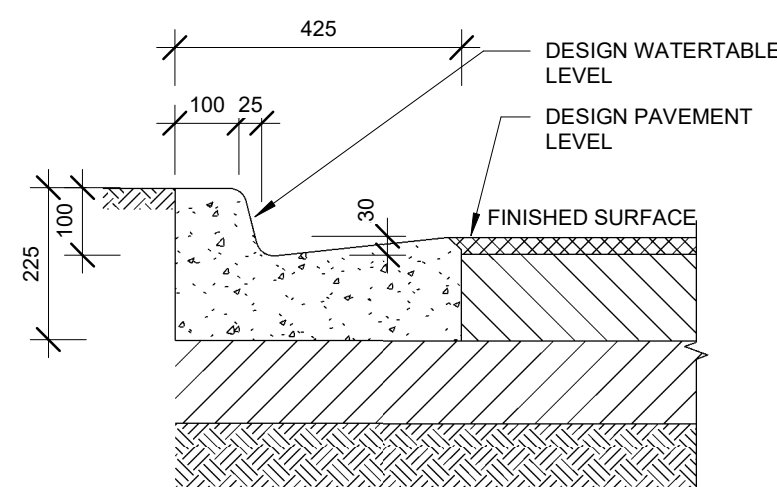


100 HIGH KERB & WATERTABLE
Scale 1:10

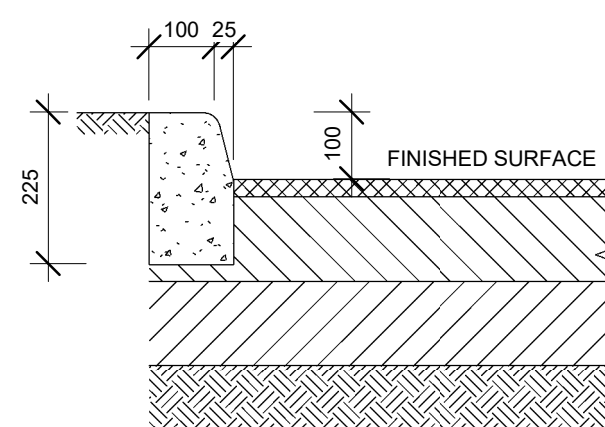

100 HIGH KERB
Scale 1:10

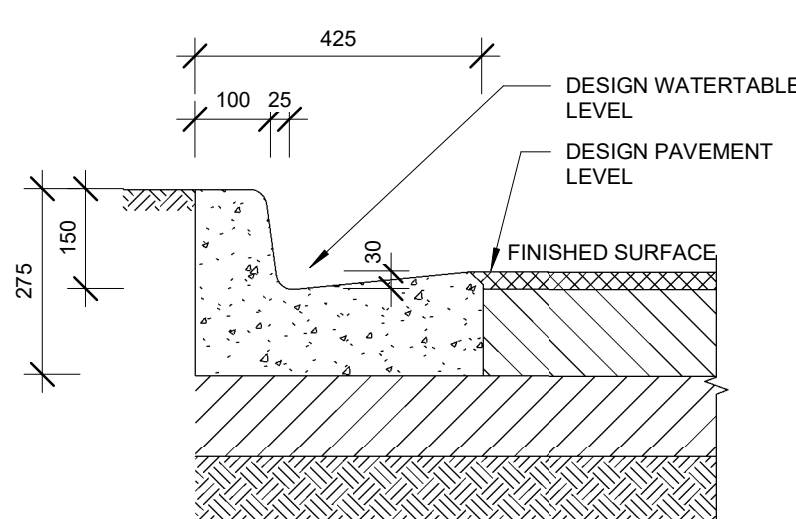

150 HIGH KERB & WATERTABLE
Scale 1:10

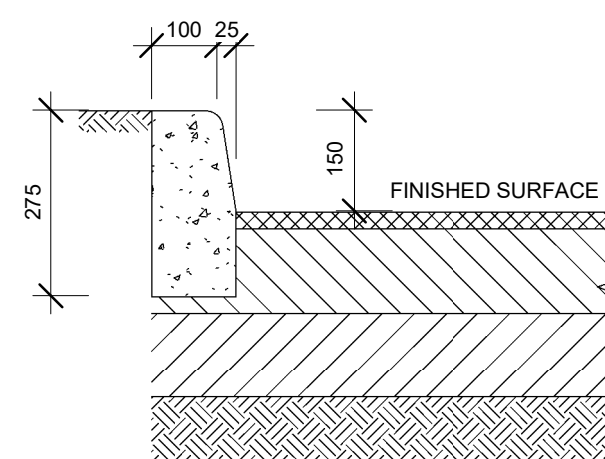

150 HIGH KERB
Scale 1:10

A For Construction 26/02/21
Issue Amendments Date
Project
Alexandrina Council
Goolwa Oval Sporting Complex -
New Clubrooms. Goyder Street,
Goolwa, S.A.
Drawing

CIVIL DETAILS

TONKIN design
SCHUTZ build

16-22 Erudina Ave, Edwardstown S.A. 5039
Ph (08) 8277 0111
Fax(08) 8277 2255
Commercial - Industrial - Domestic

Date : 25/11/20
Drawn :
Scale : 1 : 10 (@ A1) or (@ A3)
Project Number : 0483

© COPYRIGHT Drawing Number : C03.A

Not for Construction until approved by Statutory Authorities before commencing work or making shop drawings.