


ANGLE BEAM OUTRIGGERS WELDED TO RAFTER OR UNISTRUT BOLTED TO BOTTOM FLANGE OF RAFTER

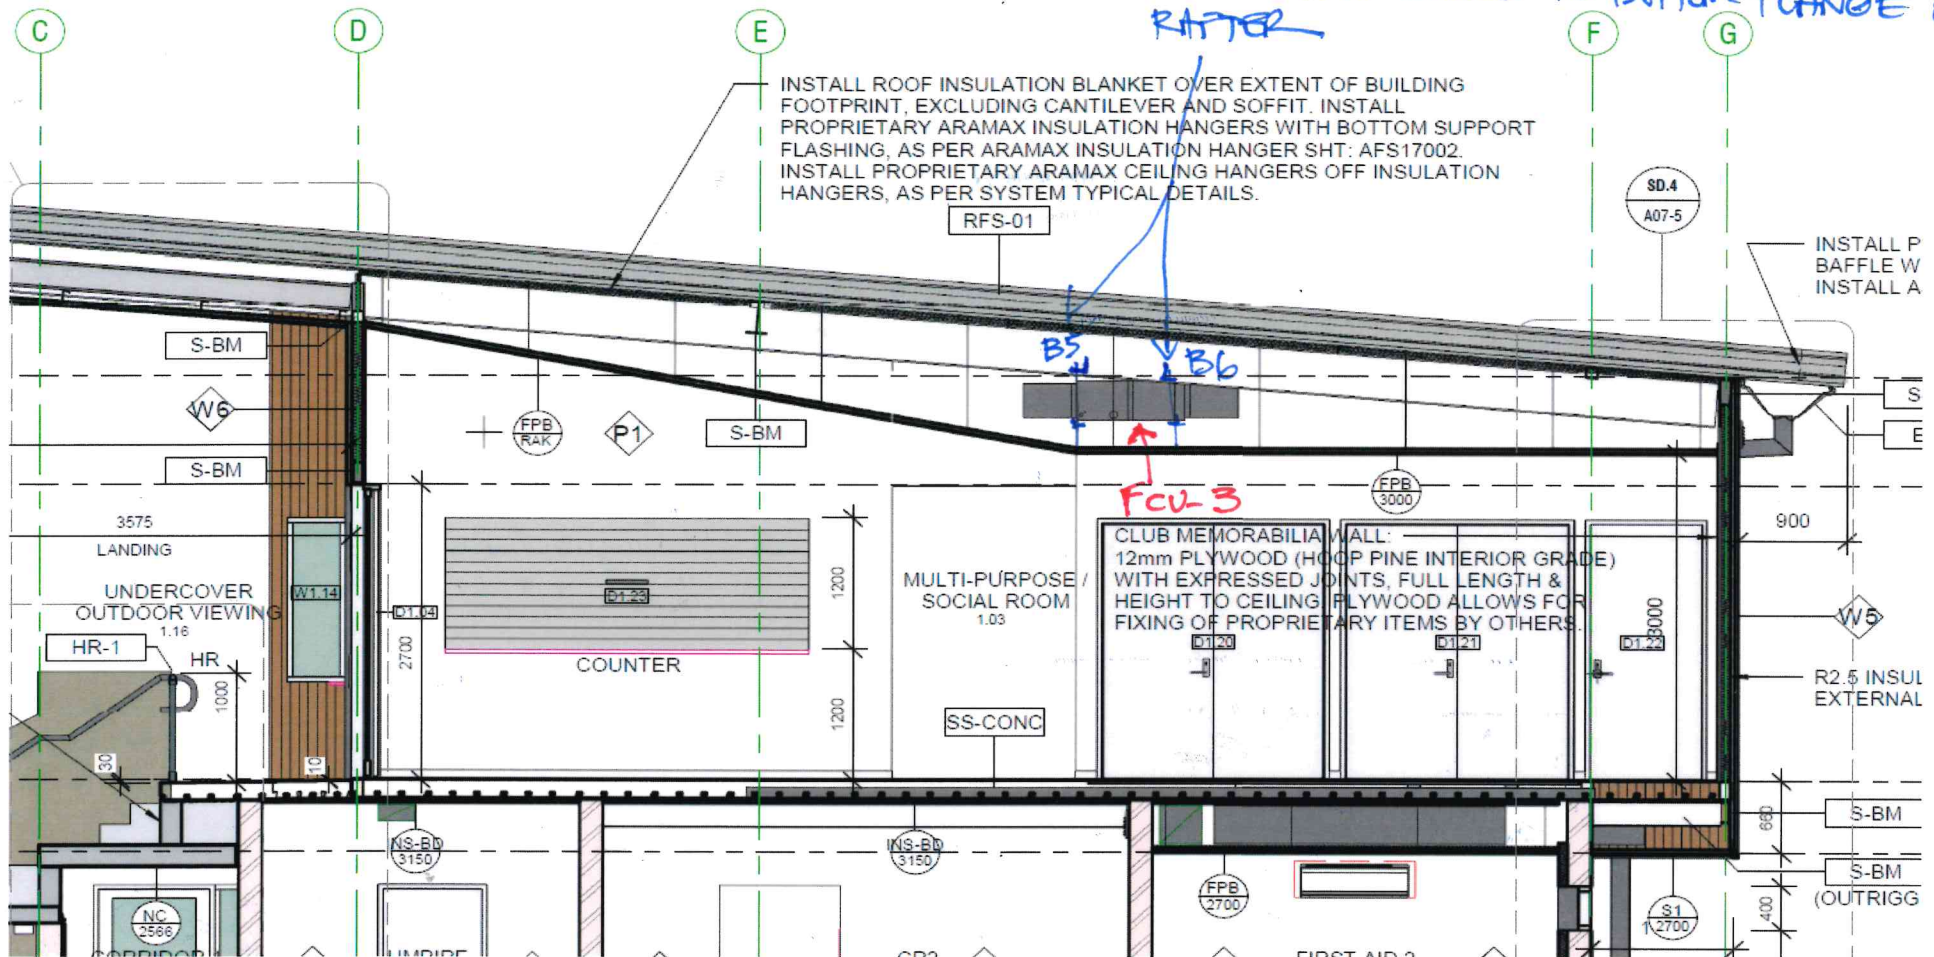

SECTION AA.